


Street: TAYLOR  
7696. TIE

OFFICIAL USE ONLY

X-Street:

COURBETTE

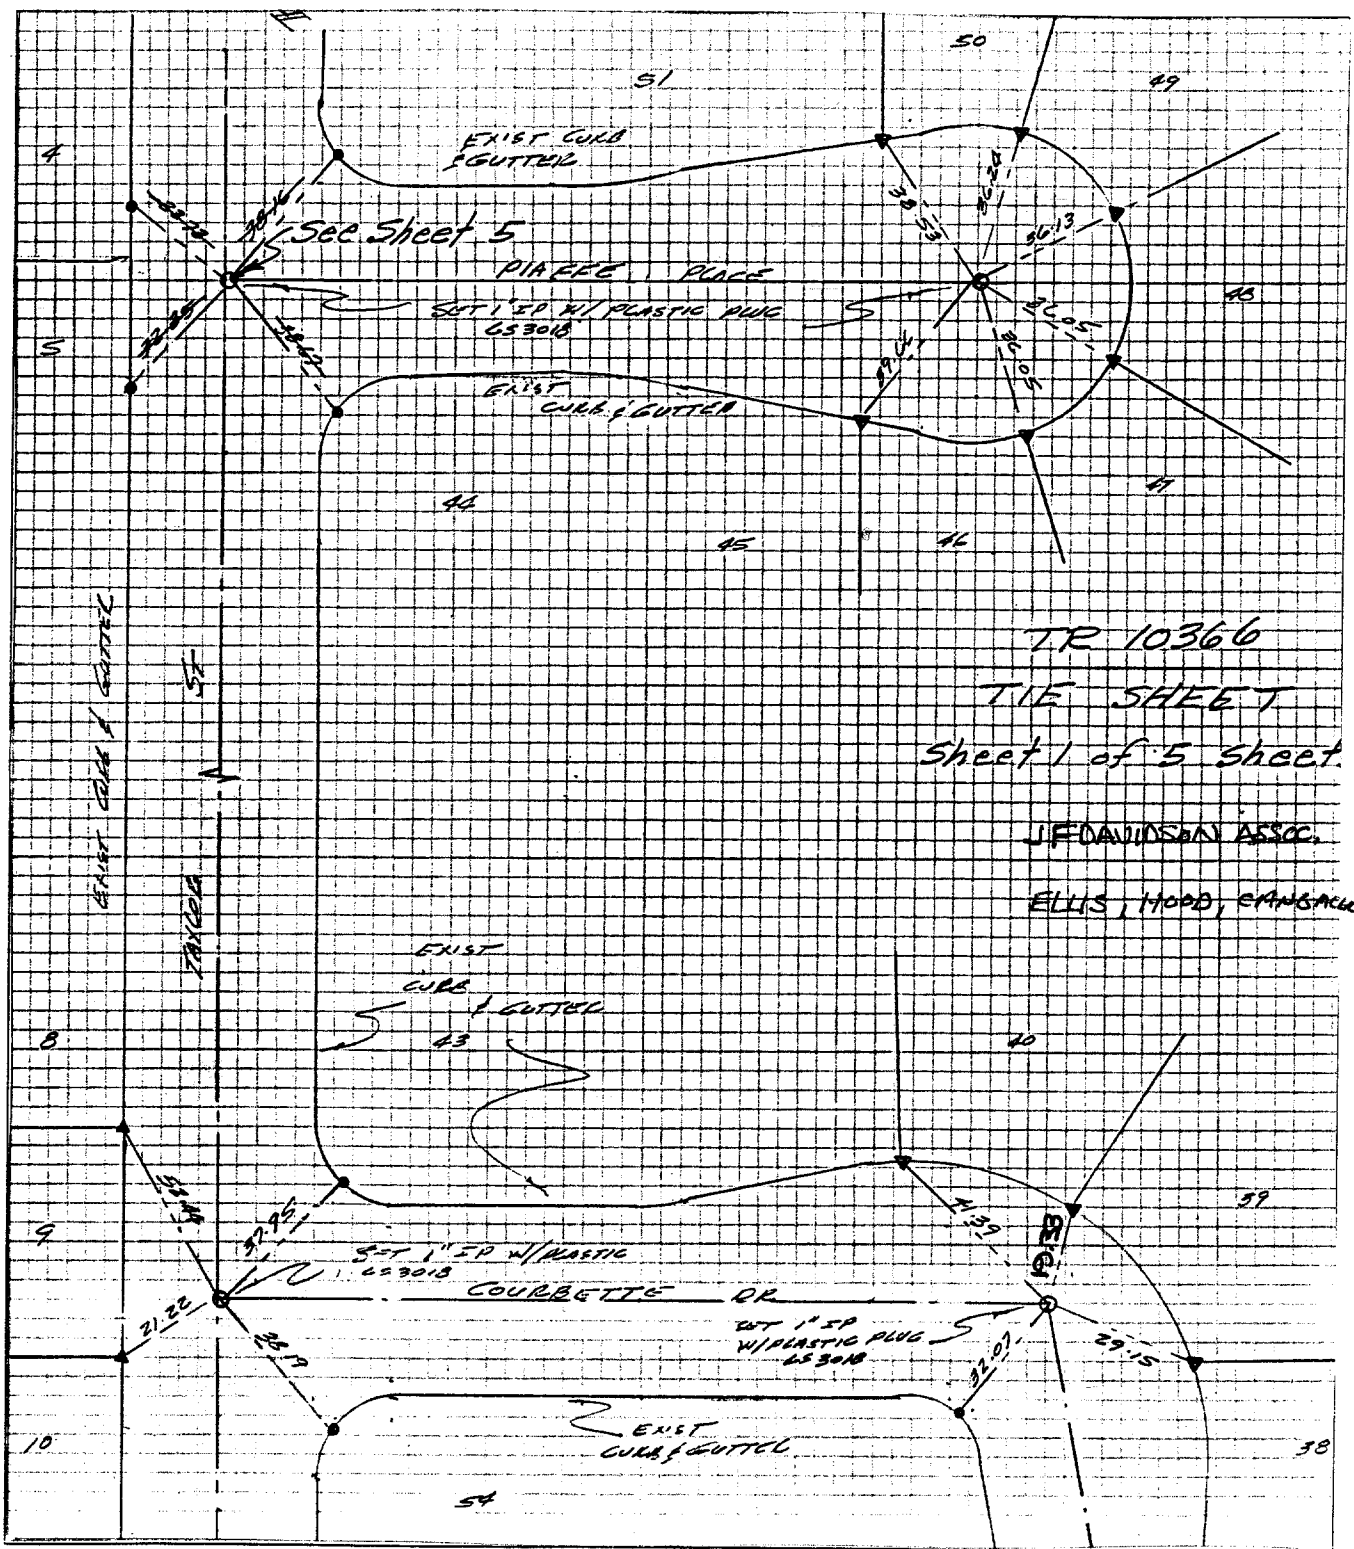

TR 10366  
TIE SHEET  
Sheet 1 of 5 sheets

J.F. DAVIDSON ASSOC.  
ELLIS, MOOD, SPANGLER

- ✕ FD. Ramset Nail on T/C
- FD. LD. & TK. on T/C
- FD. "C" Nail on T/C
- Set LD. & TK. on T/C

Scale:  
Date: MAY 16, 1985  
Drawn by:  
W.O.: 7860  
F.B.: 83-7860/129

### OFFICIAL TIE PLAT CITY OF RIVERSIDE

These ties are for the purpose of perpetuating the found monumentation. No claim is made as to the relationship of the points or lines shown hereon to true boundary locations.

TR 10366  
Sheet 1 of 1  
File No.: