


SET RAMSET NAIL TOP CORN FOR E. TIES = ●
FD NAIL TAG CS 3018 T/C CORN = ▲

J.F. DAVIDSON
ASSOCIATES

Street: TAYLOR ST.
7698. TIF

X-Street: DRESSAGE LN.
OFFICIAL USE ONLY

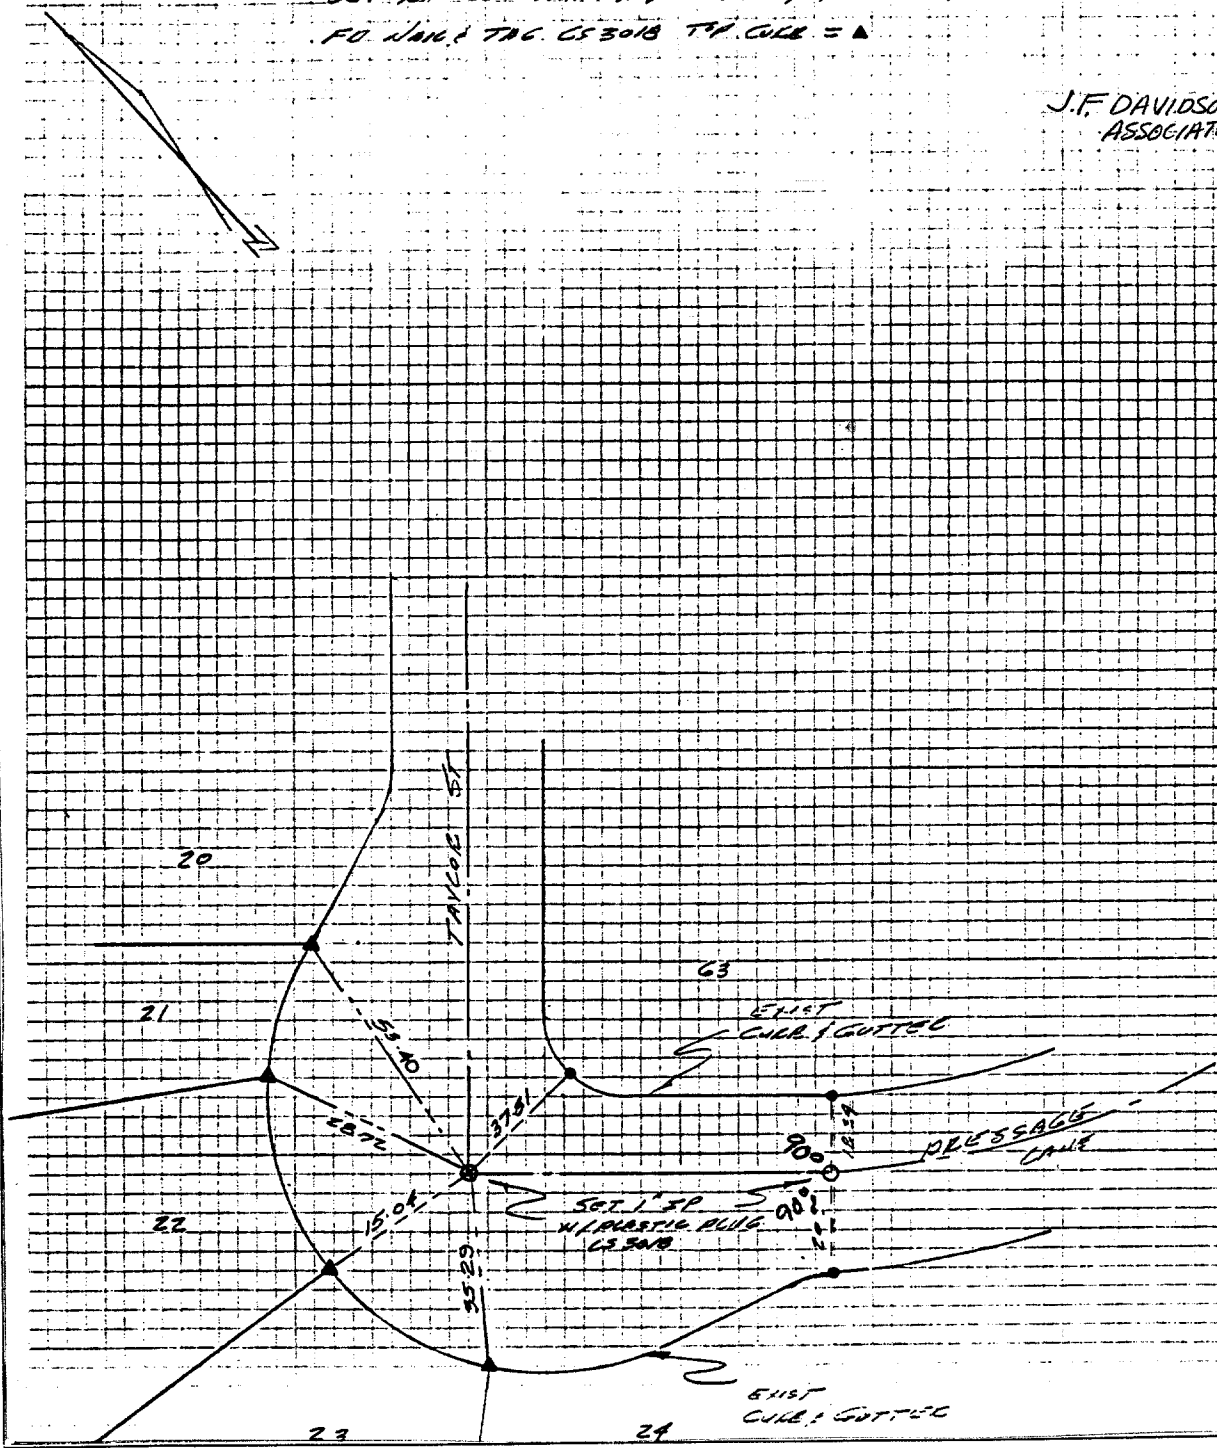

- × FD. Ramset Nail on T/C
- FD. LD. & TK. on T/C
- FD. "C" Nail on T/C
- Set LD. & TK. on T/C

Scale:
 Date: MAY 16, 1985
 Drawn by:
 W.O.: 7860
 F.B.: 83-7860/140

OFFICIAL TIE PLAT
CITY OF RIVERSIDE

These ties are for the purpose of perpetuating the found monumentation. No claim is made as to the relationship of the points or lines shown hereon to true boundary locations.

Sheet 1 of 1
 File No.: