

Street: TIBURON DR.
7752.TIF


X-Street: HAWARDEN DR.

OFFICIAL USE ONLY

ALBERT A. WEBB ASSOCIATES

- TIE SMT. -
 @ HAWARDEN

Found Monuments shown thus ●
 Set 1" I.P. RE 9876 of points shown thus ○

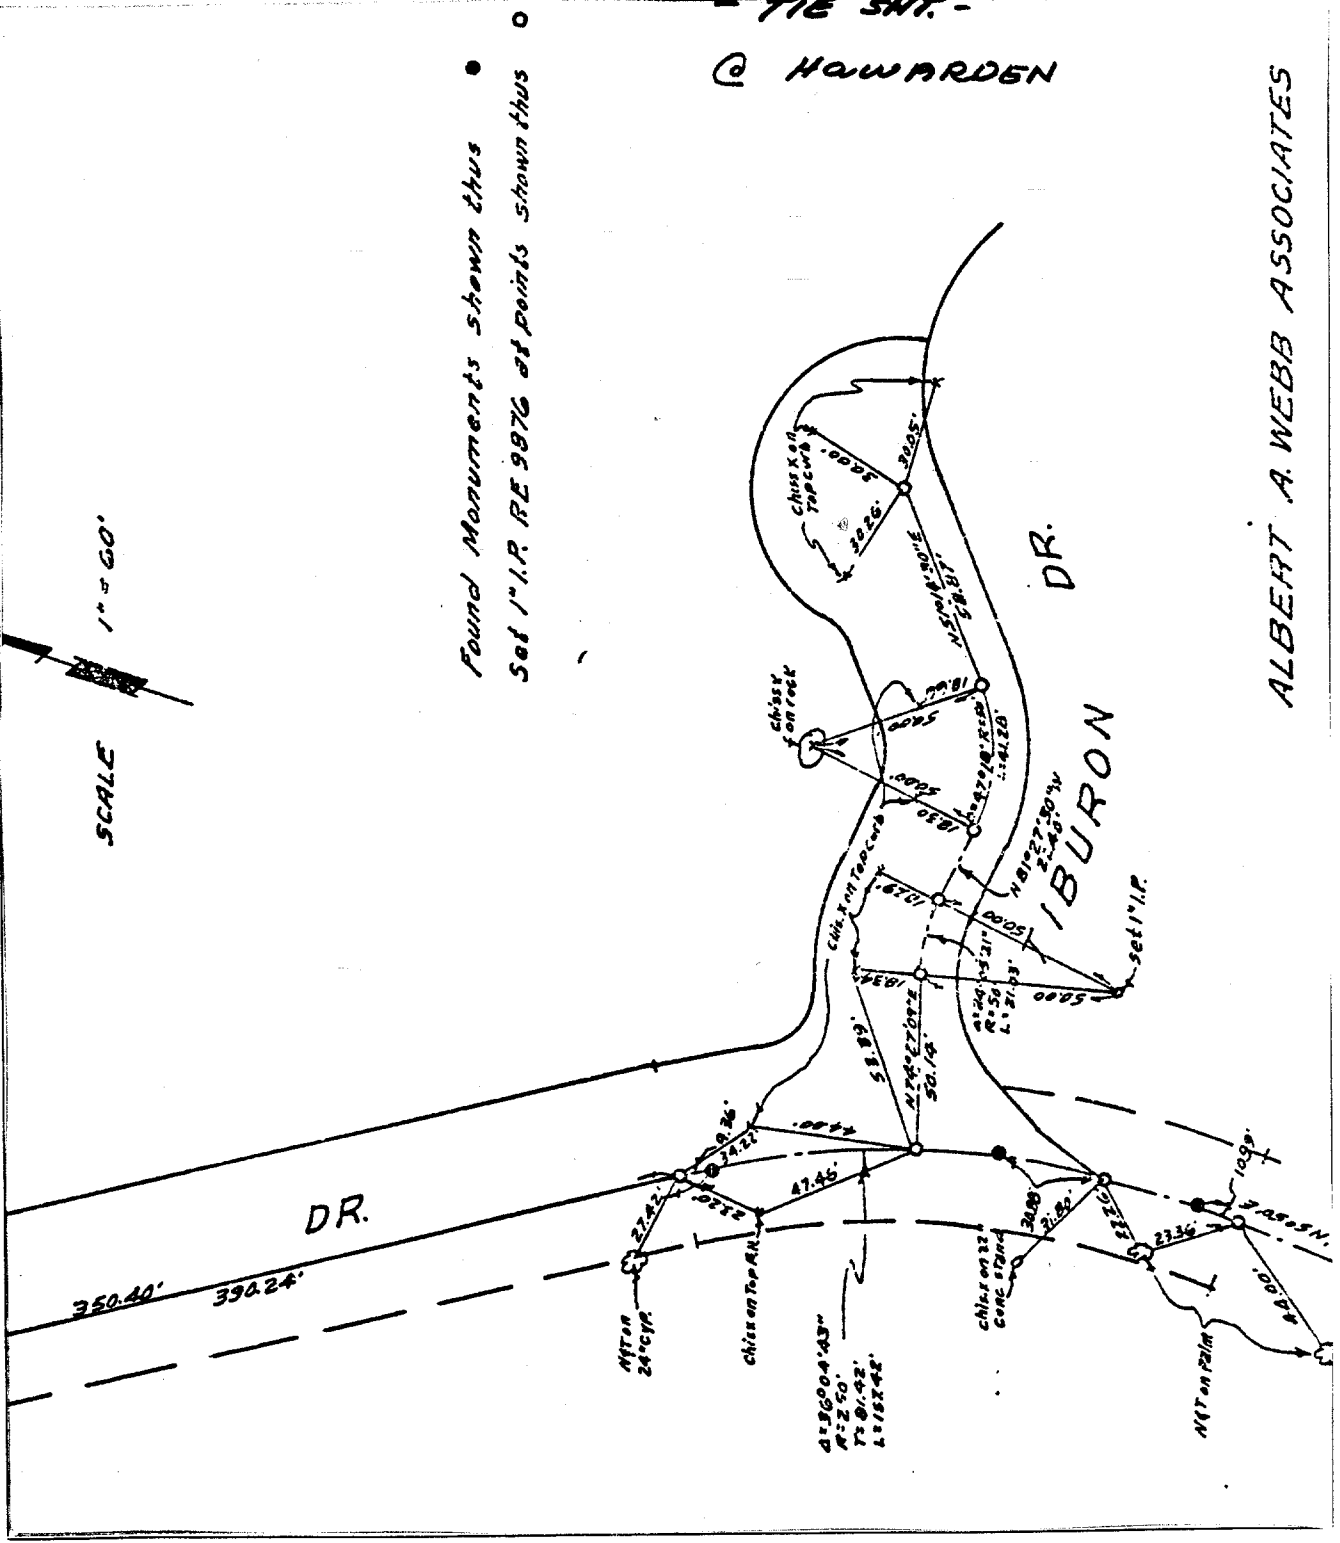

- ✕ FD. Ramset Nail on T/C
- FD. LD. & TK. on T/C
- FD. "C" Nail on T/C
- Set LD. & TK. on T/C

Scale:
 Date:
 Drawn by:
 W.O.: 65-9
 F.B.: 631

OFFICIAL TIE PLAT
CITY OF RIVERSIDE

These ties are for the purpose of perpetuating the found monumentation. No claim is made as to the relationship of the points or lines shown hereon to true boundary locations.

TRACT 3269

Sheet 1 of 1
 File No.: