


J.F. DAVIDSON ASSOC.

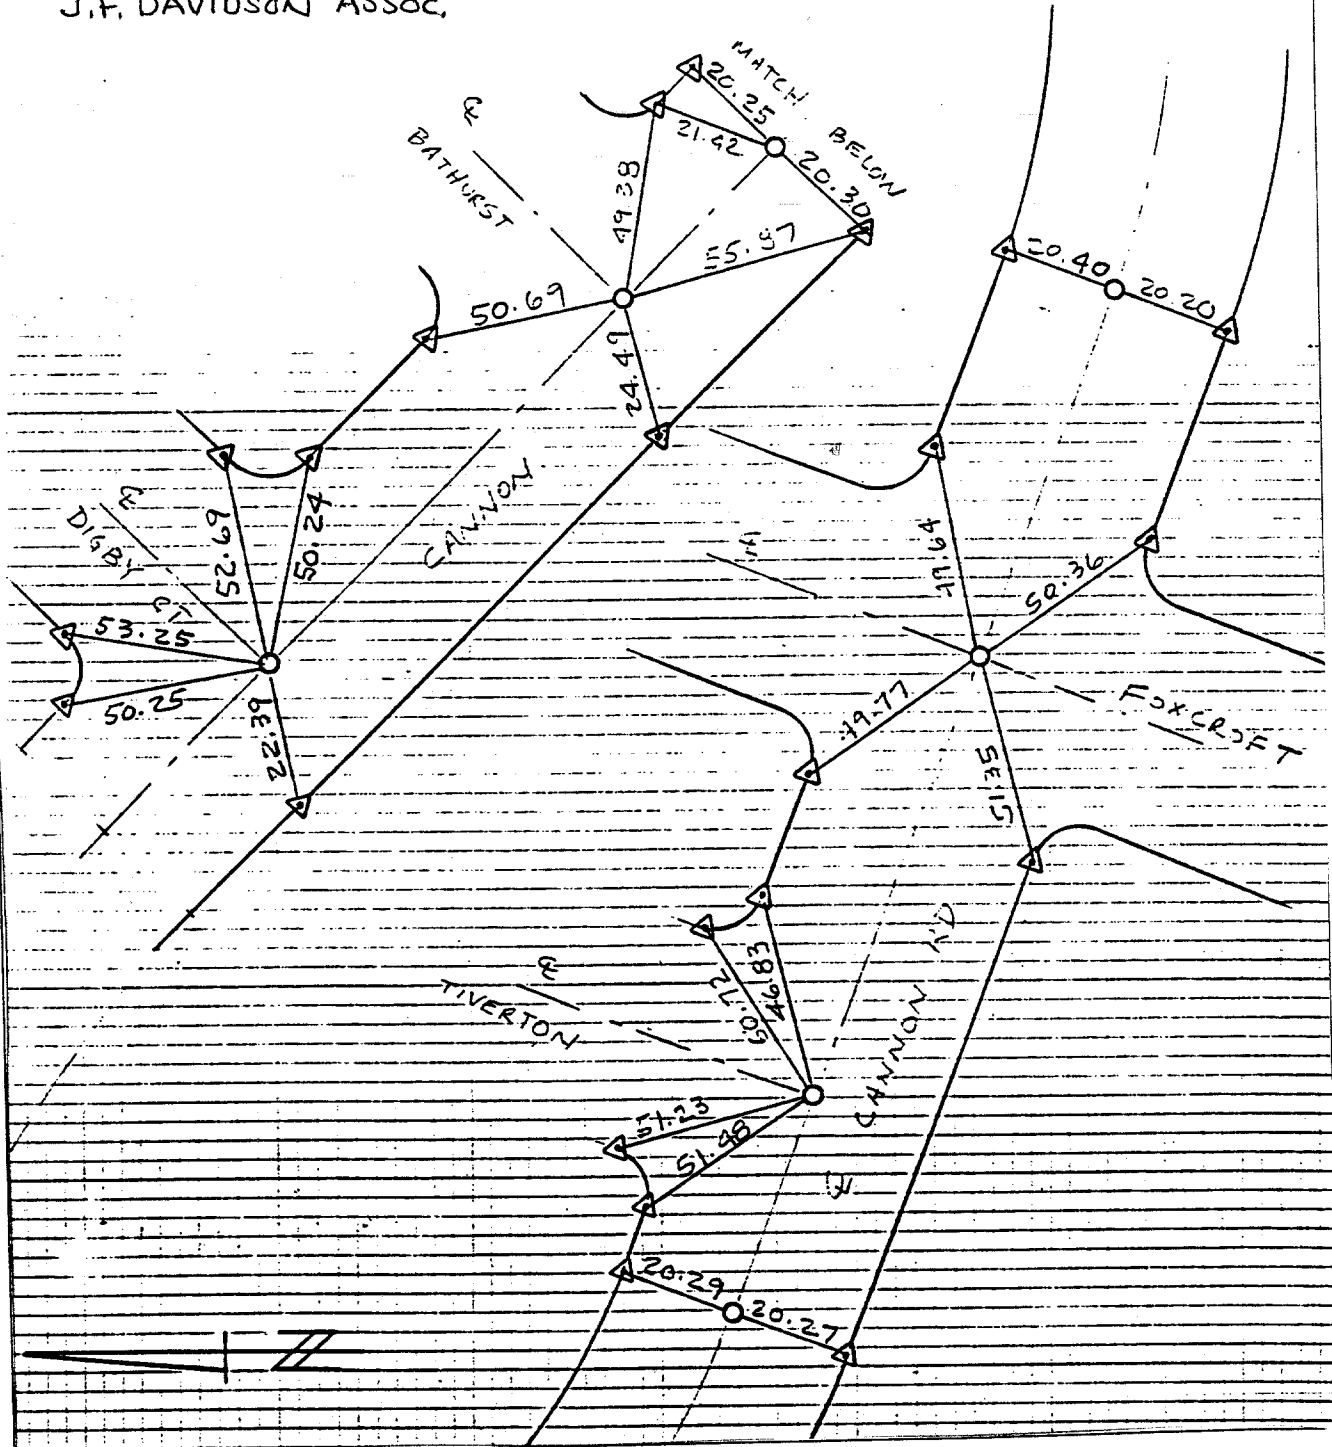

- ✕ FD. Ramset Nail on T/C
- FD. LD. & TK. on T/C
- FD. "C" Nail on T/C
- Set LD. & TK. on T/C

Scale:  
 Date: 8-13-87  
 Drawn by:  
 W.O.: 9834  
 F.B.: 9767/307

## OFFICIAL TIE PLAT

### CITY OF RIVERSIDE

*These ties are for the purpose of perpetuating the found monumentation. No claim is made as to the relationship of the points or lines shown hereon to true boundary locations.*

TRACT \*  
  
 Sheet 1 of 1  
 File No.:

Street: TIVERTON  
7770. TIE  
 X-Street: \_\_\_\_\_  
CANNON RD.  
 OFFICIAL USE ONLY