


Street: **TONIA COURT**  
 7792. TIE

X-Street: **WEST VIEW DRIVE**  
 OFFICIAL USE ONLY

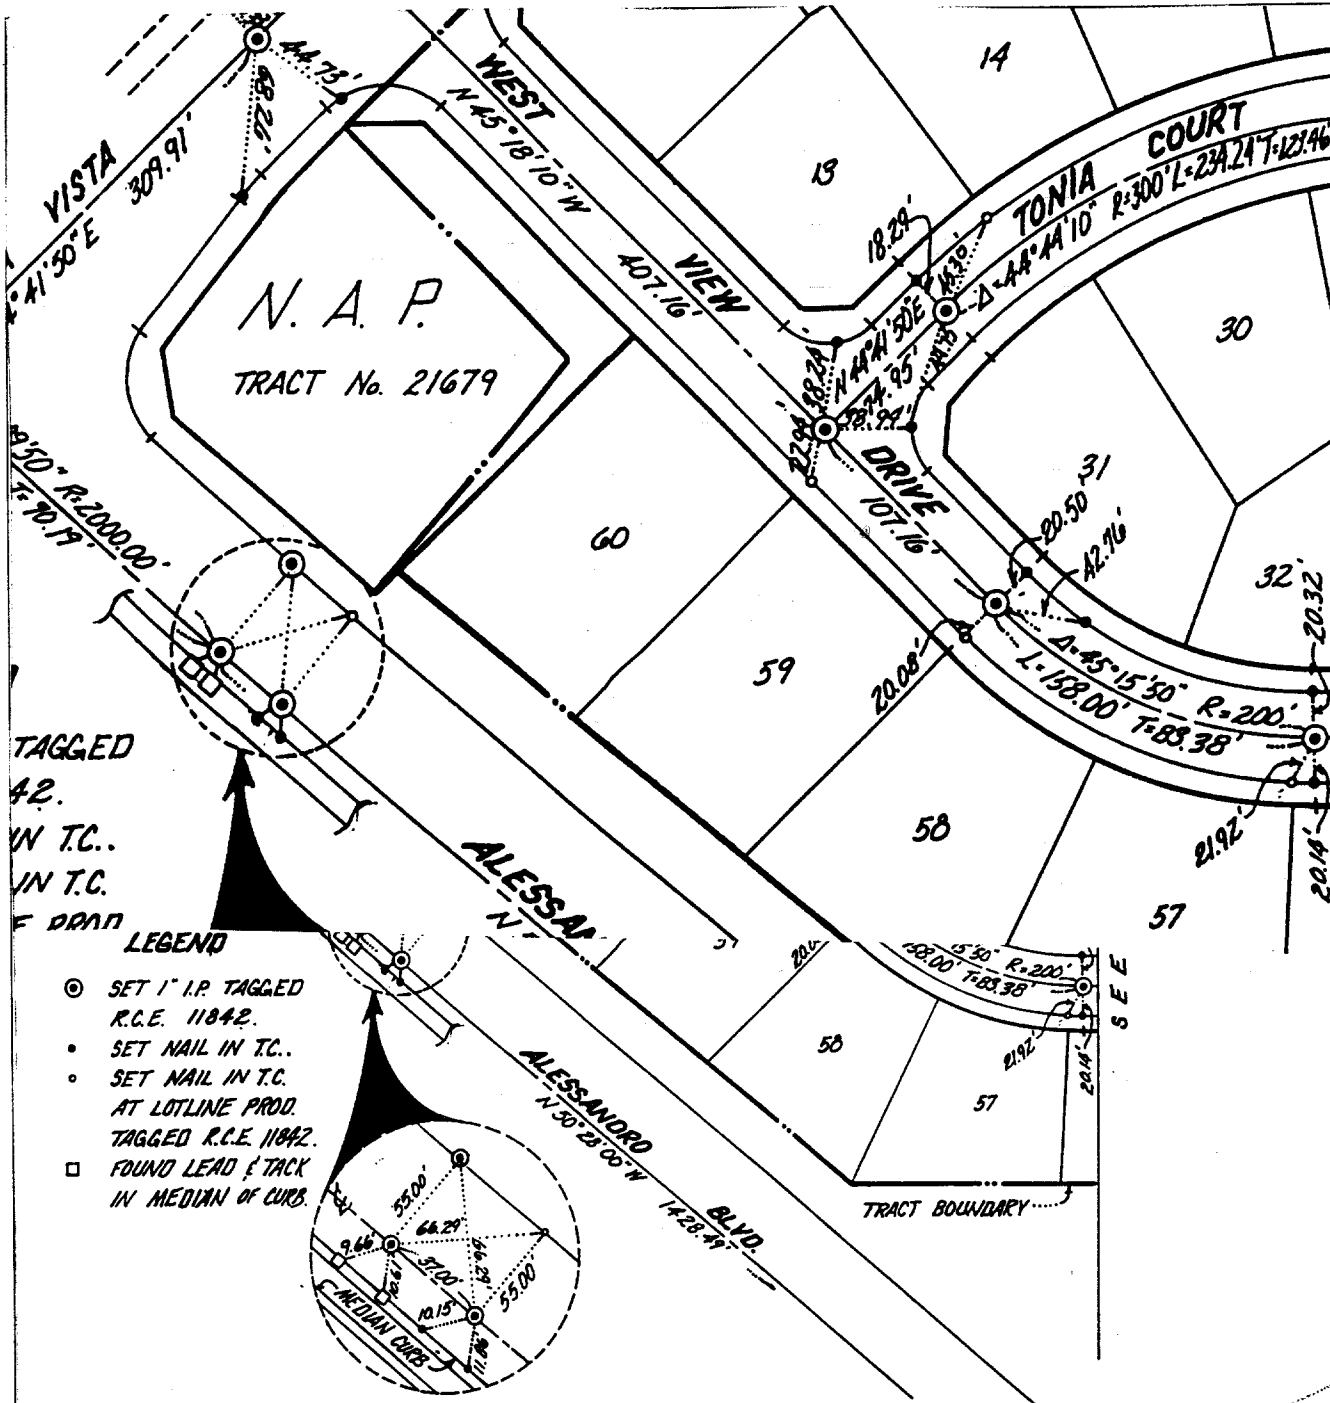

ALBERT A. WEBB ASSOCIATES INC.

FILE NO. \_\_\_\_\_  
 W.O. 86-90  
 SHEET NO. 1 OF 3

By 76 Date 6-7-88 Chkd. By \_\_\_\_\_ Date \_\_\_\_\_

- ✕ FD. Ramset Nail on T/C
- FD. LD. & TK. on T/C
- FD. "C" Nail on T/C
- Set LD. & TK. on T/C

Scale: \_\_\_\_\_  
 Date: \_\_\_\_\_  
 Drawn by: \_\_\_\_\_  
 W.O.: 86-90  
 F.B.: \_\_\_\_\_

**OFFICIAL TIE PLAT**  
**CITY OF RIVERSIDE**

*These ties are for the purpose of perpetuating the found monumentation. No claim is made as to the relationship of the points or lines shown hereon to true boundary locations.*

**TR 21679-1**

Sheet 1 of 1  
 File No.: