


Street: TONIA COURT
 779371#

X-Street: _____
 OFFICIAL USE ONLY
 CUL' DE SAC

TONIA CT.

TRACT NO. 21679-1

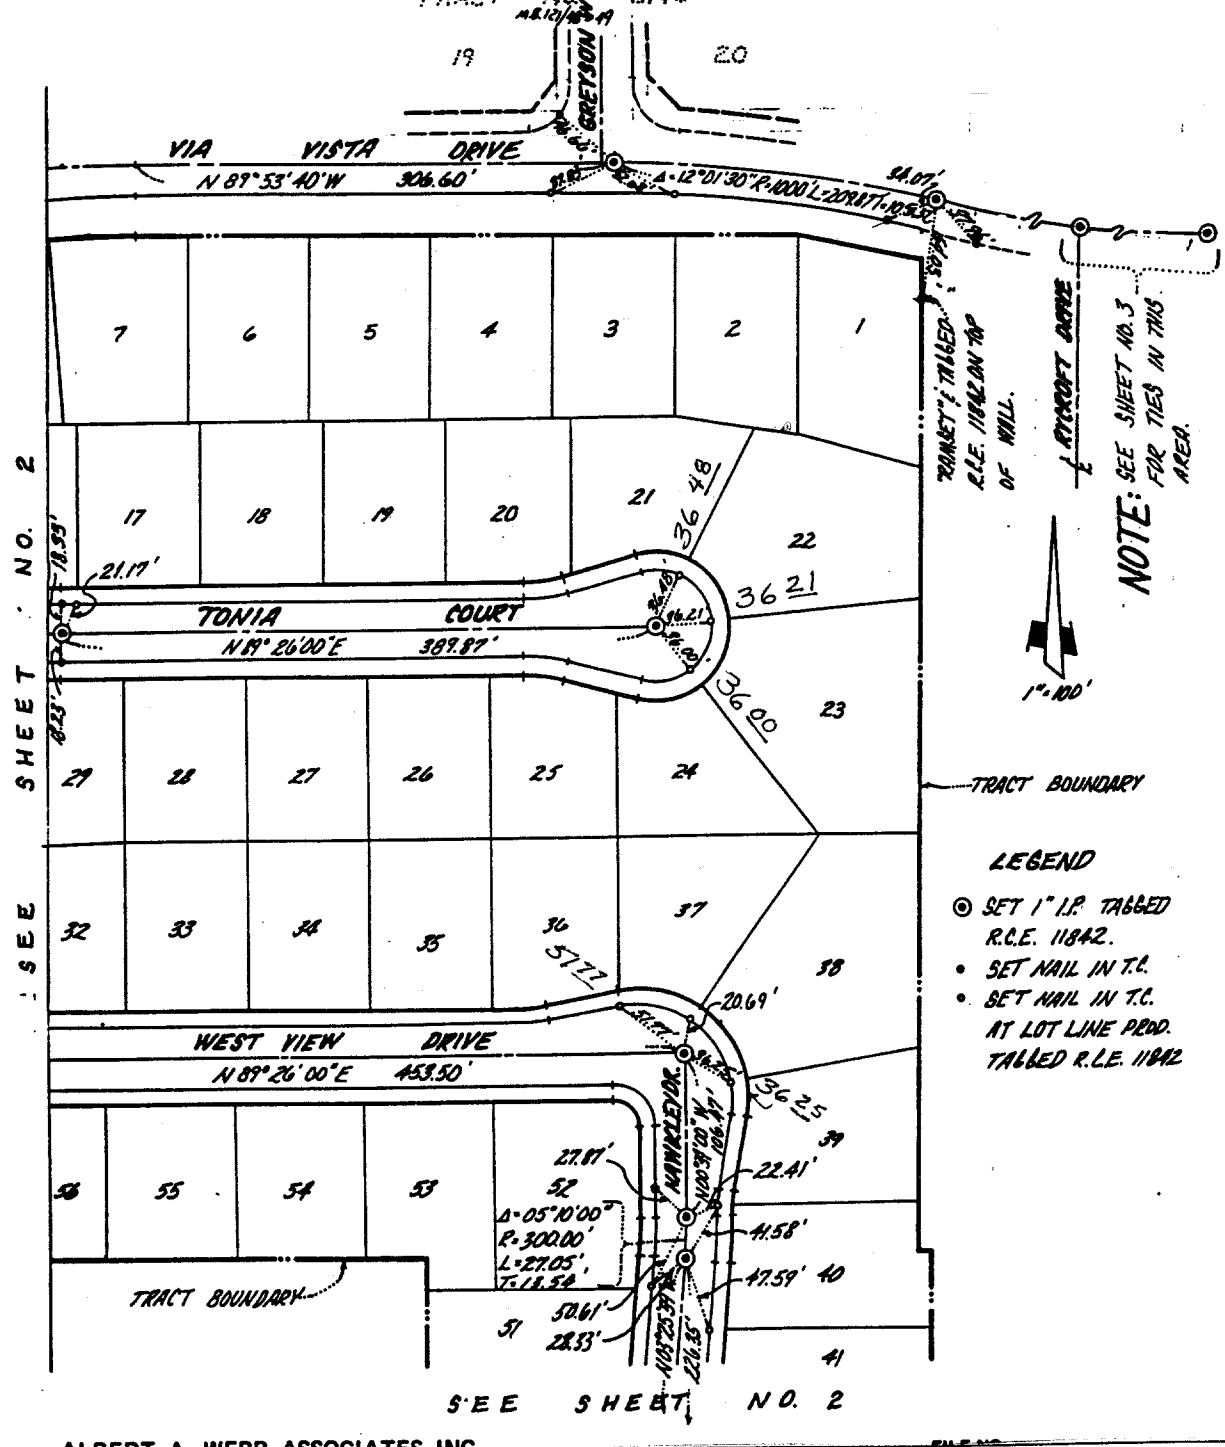

SEE SHEET NO. 2

SEE SHEET NO. 2

ALBERT A. WEBB ASSOCIATES INC

- ✕ FD. Ramset Nail on T/C
- FD. LD. & TK. on T/C
- FD. "C" Nail on T/C
- Set LD. & TK. on T/C

Scale:
 Date: 6/8/88
 Drawn by: T.L.
 W.O.: 86-90
 F.B.:

OFFICIAL TIE PLAT
 CITY OF RIVERSIDE

These ties are for the purpose of perpetuating the found monumentation. No claim is made as to the relationship of the points or lines shown hereon to true boundary locations.

TRACT 21679-1
 Sheet 2 of 3
 File No.: