


Street: TOTEM COURT  
7805 T/F

X-Street: \_\_\_\_\_  
 OFFICIAL USE ONLY

REX WAY

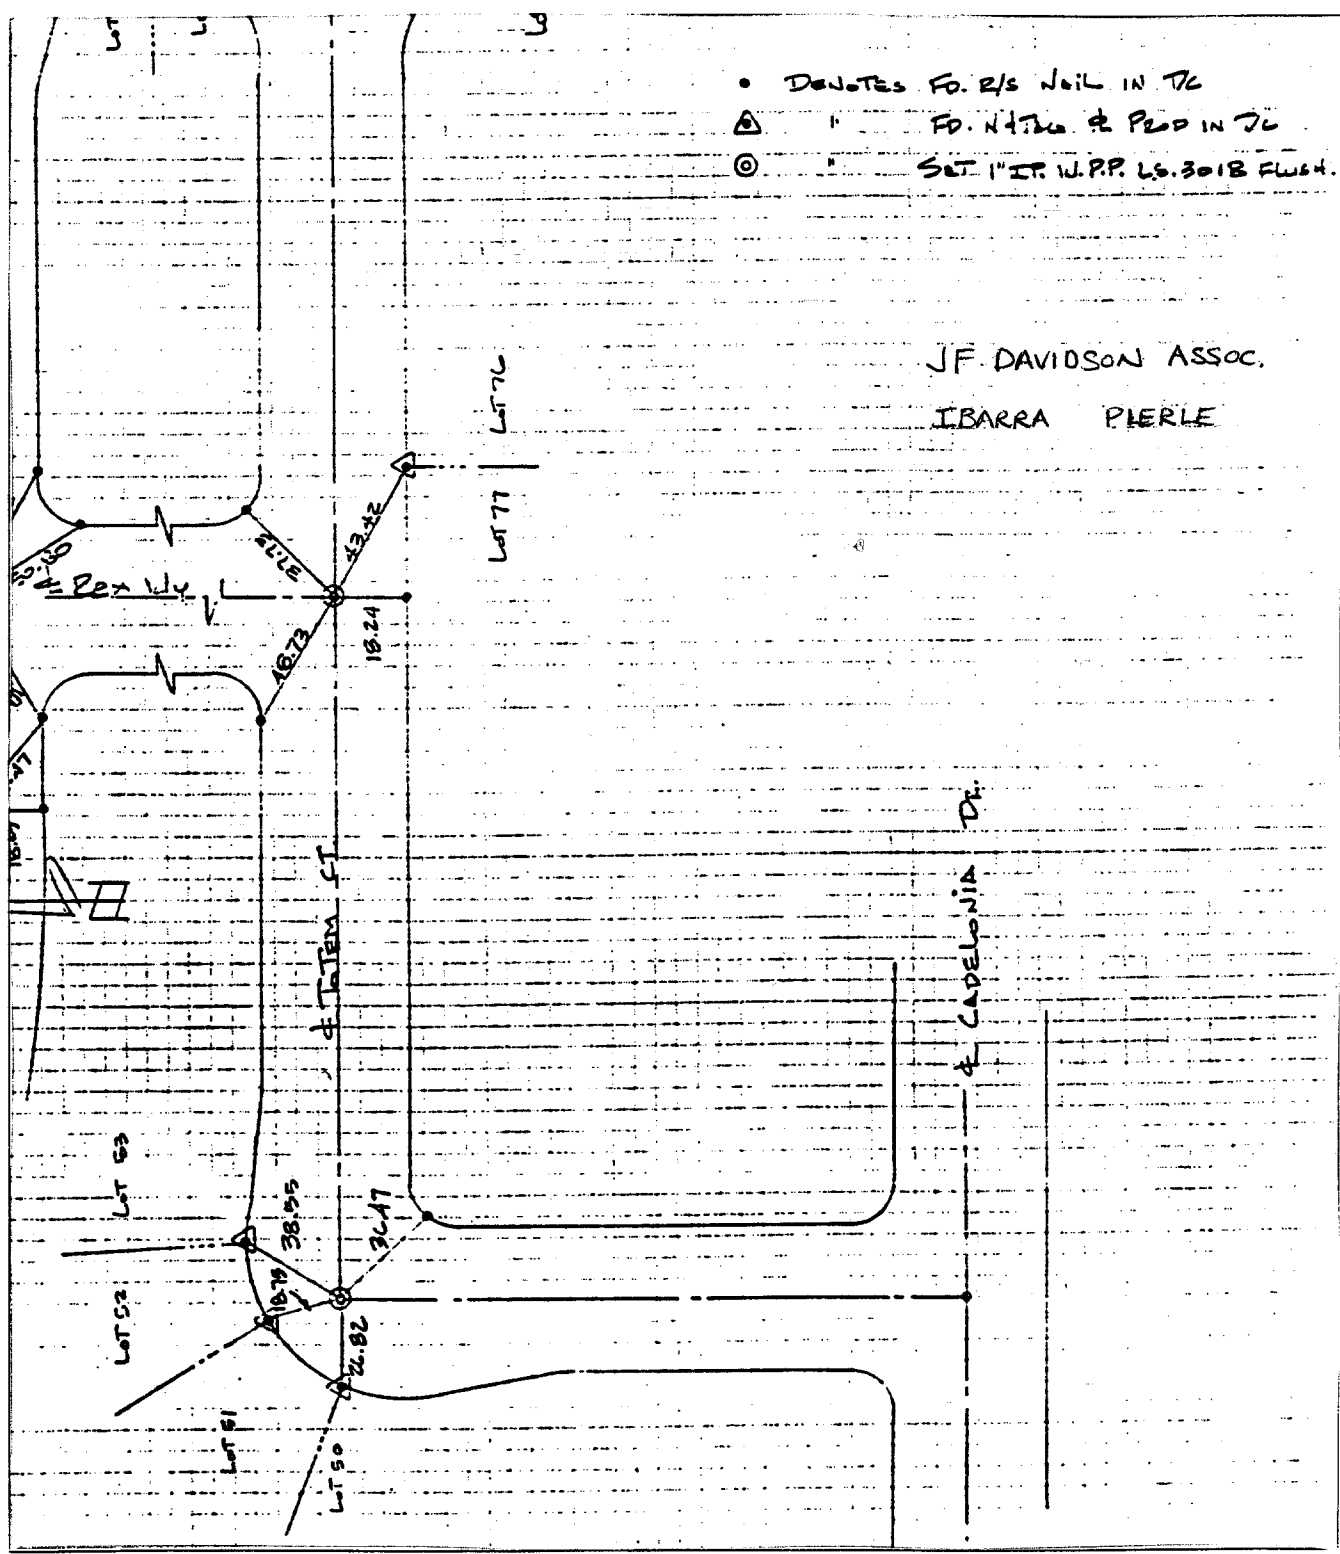

J.F. DAVIDSON ASSOC.  
 IBARRA PIERLE

- ✕ FD. Ramset Nail on T/C
- FD. LD. & TK. on T/C
- FD. "C" Nail on T/C
- Set LD. & TK. on T/C

Scale:  
 Date: 8-21-92  
 Drawn by:  
 W.O.: 10491  
 F.B.: 10491/74

**OFFICIAL TIE PLAT**  
 CITY OF RIVERSIDE

*These ties are for the purpose of perpetuating the found monumentation. No claim is made as to the relationship of the points or lines shown hereon to true boundary locations.*

TRACT 2163 8-5

Sheet **2** of **3**  
 File No.: