


10. 28-285 SURVEY OF TR. 5657 Final Map. DATE 2-8-79  
 11. 1022 PAGE 229 PARTY NO. AND MEMBERS Joe Squigler, H. Evans, S. J. ...  
 12. NOTES CALL TO BY CALC. CHECKED BY MAP NO. WEATHER

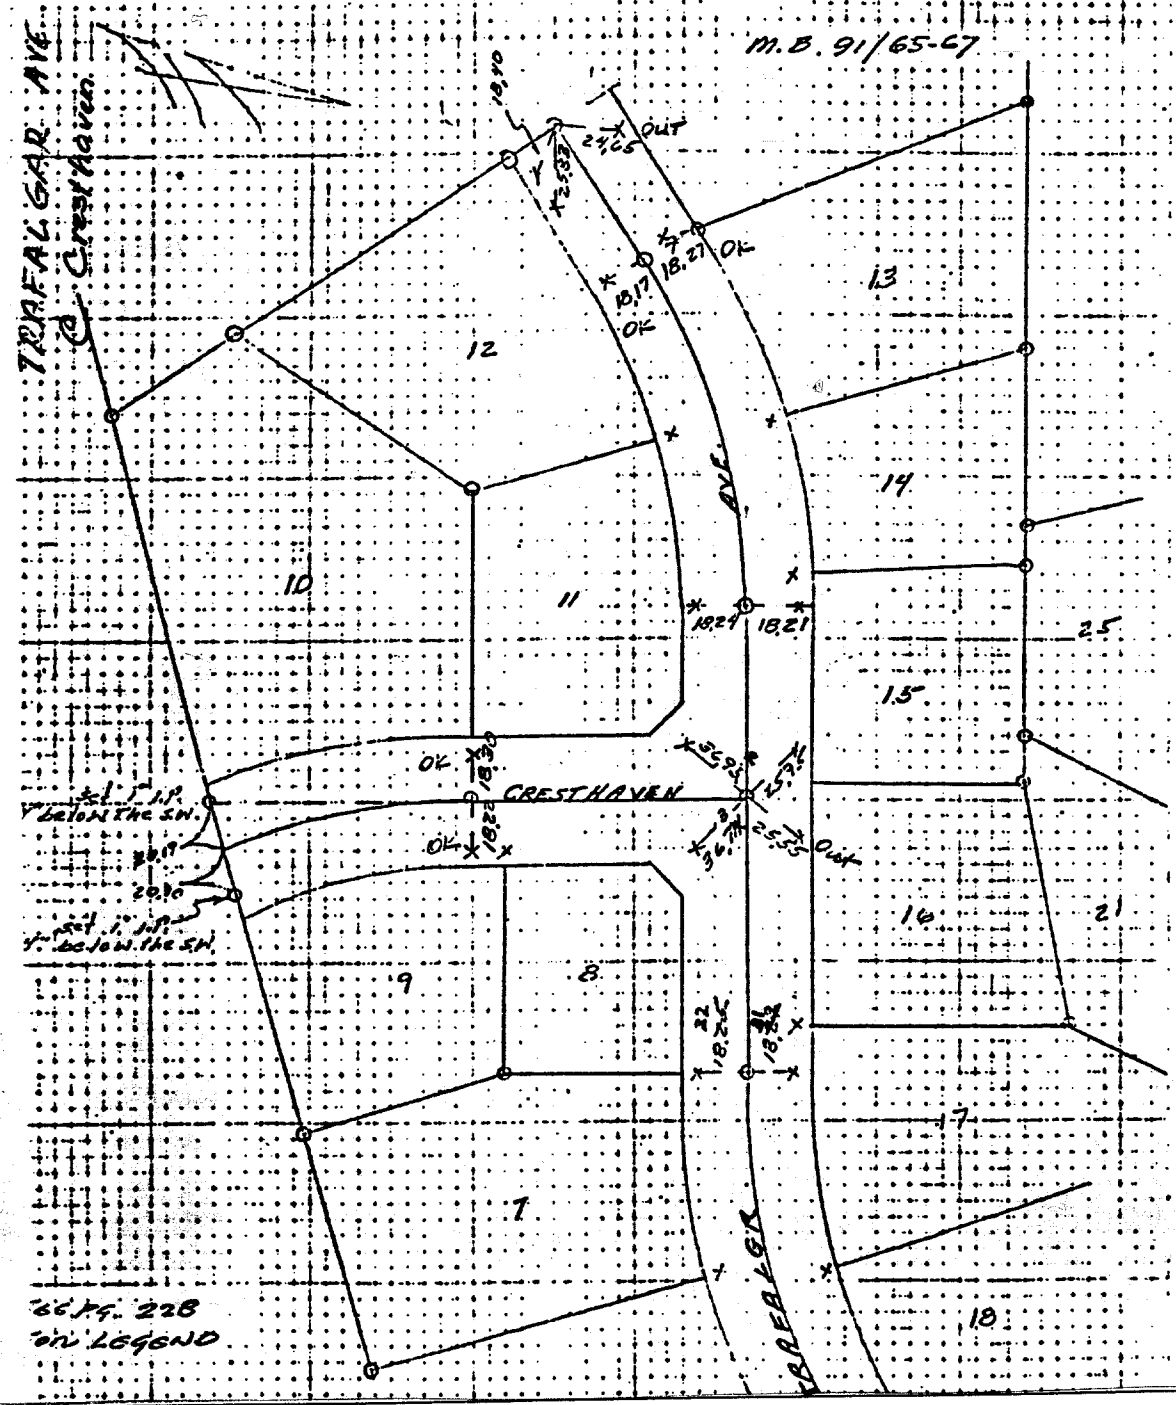

- ✕ FD. Ramset Nail on T/C
- FD. LD. & TK. on T/C
- FD. "C" Nail on T/C
- Set LD. & TK. on T/C

Street: TRAFALGAR AVE  
 7830.71 F  
 OFFICIAL USE ONLY  
 X-Street: CRESTHAVEN

Scale:	<h2 style="margin: 0;">OFFICIAL TIE PLAT</h2> <h3 style="margin: 0;">CITY OF RIVERSIDE</h3> <p style="font-size: small; margin: 5px 0;">These ties are for the purpose of perpetuating the found monumentation. No claim is made as to the relationship of the points or lines shown hereon to true boundary locations.</p>	TR 56 57
Date: 2-8-79		Sheet 1 of 1
Drawn by:		File No.:
W.O.:		
F.B.: 1022		