

STREET TRAUTWEIN  
2836.71E  
 X-STREET BC. & EC.  
 OFFICE USE ONLY

SCALE: 1" = 60'  
 DATE: OCT. 1996  
 DR. BY: R.L.S.  
 W.O.: 9513315  
 F.B.: 10058 / 428

PREPARED BY:  
 CITY OF RIVERSIDE  
 OFFICIAL TIE PLAT


SHEET  
 OF SHEETS  
 FILE NO.:

J.F. Davidson Associates, Inc.  
 ENGINEERING • PLANNING • SURVEYING •  
 LANDSCAPE ARCHITECTURE  
 1777 Atlanta, Ste. G-5 • Riverside, CA 92507  
 P.O. Box 493 • Riverside, CA 92501  
 (909) 686-0844 • FAX (909) 686-5954

DATE OF SURVEY - OCT. 1996

Φ VAN  
 BUREN BOULEVARD

DANIEL J. KIPPER L.S. 4628

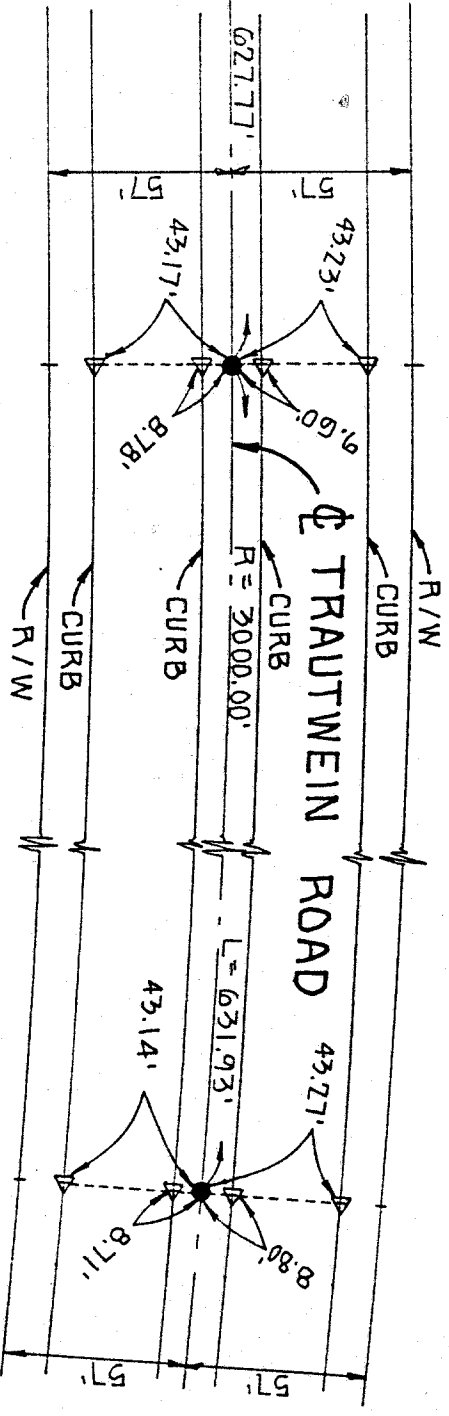

● INDICATES I.P.R. WITH PLASTIC PLUG STAMPED L.S. 3018, FLUSH.  
 ▲ INDICATES NAIL IN TOP OF CURB.

PARCEL MAP 28353

PARCEL MAP 28353