

Street: TRAUTWEIN
7837.71F

X-Street: BC. & E.C.
 OFFICIAL USE ONLY



J.F. Davidson Associates, Inc.
 ENGINEERING PLANNING SURVEYING
 ARCHITECTURE LANDSCAPE ARCHITECTURE

F.B.

10/6/21

SURVEY OF DTES


FOR BEVERLY POOL

W.O. No. 10164

Date 3-08-90

SURVEY PARTY TRAVIS HOSCHER CAROL REE

A.M.

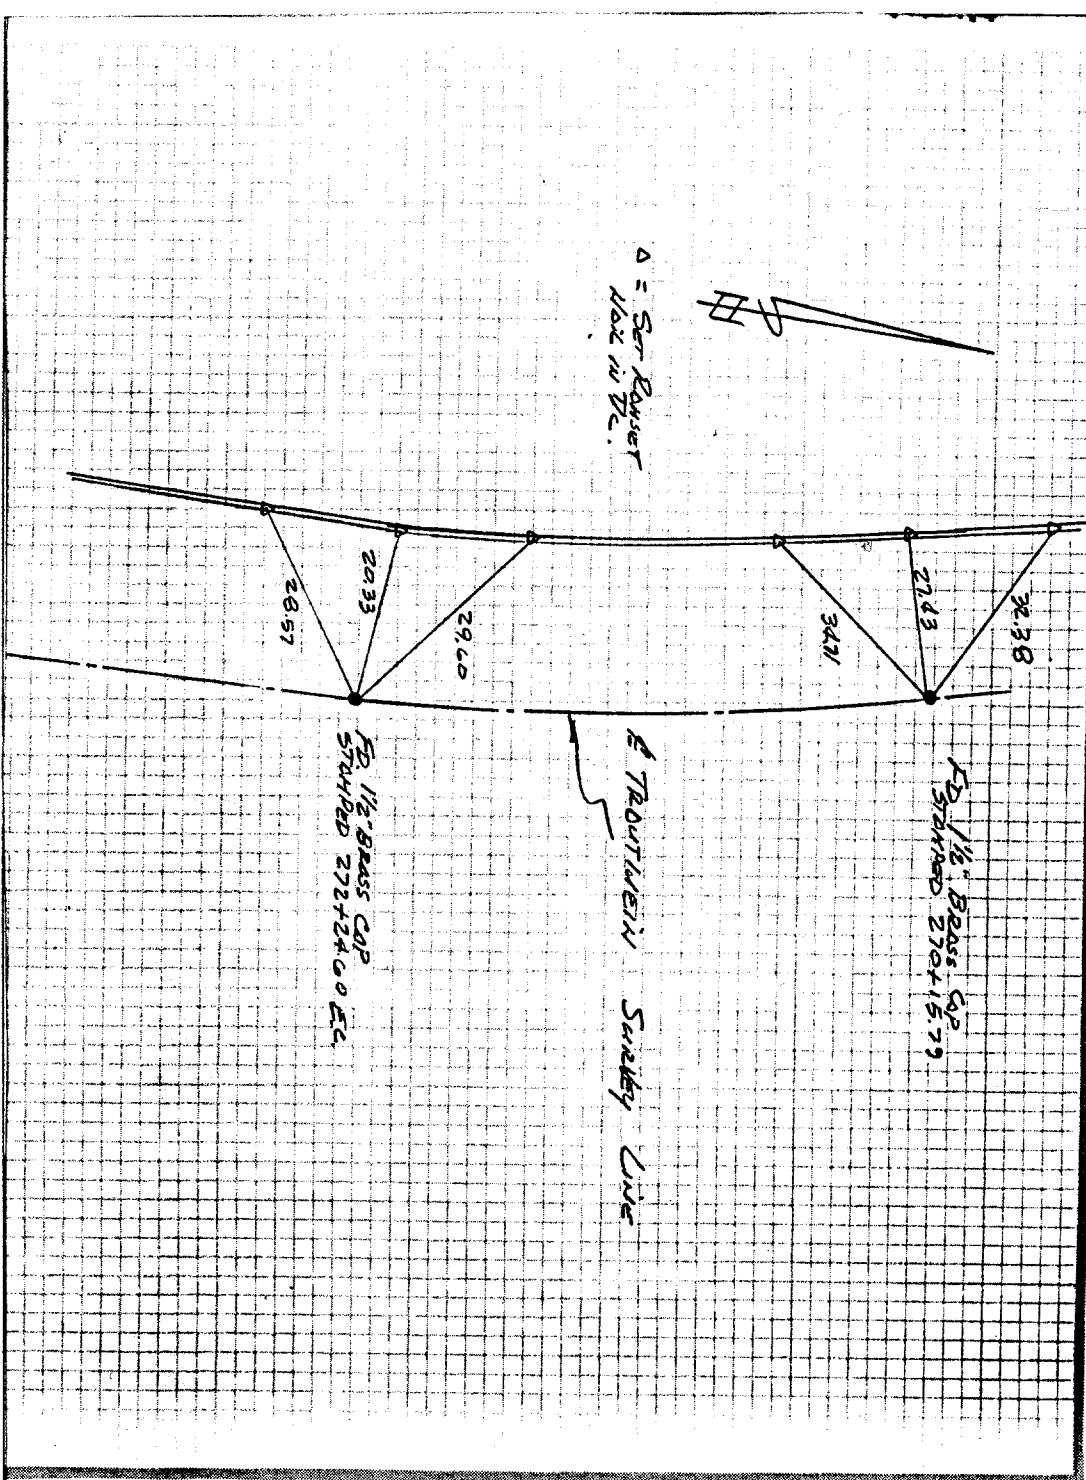

- ✕ FD. Ramset Nail on T/C
- FD. "C" Nail on T/C

- FD. LD. & TK. on T/C
- Set LD. & TK. on T/C

OFFICIAL TIE PLAT

CITY OF RIVERSIDE

These ties are for the purpose of perpetuating the found monumentation. No claim is made as to the relationship of the points or lines shown hereon to true boundary locations.

Scale: _____
 Date: _____
 Drawn by: _____
 W.O.: _____
 F.B.: _____

Sheet 1 of 1
 File No.: _____