


Street: TRAUTWEIN ROAD
7842, T/F
 X-Street: MISSION VILLAGE DR.
 OFFICIAL USE ONLY

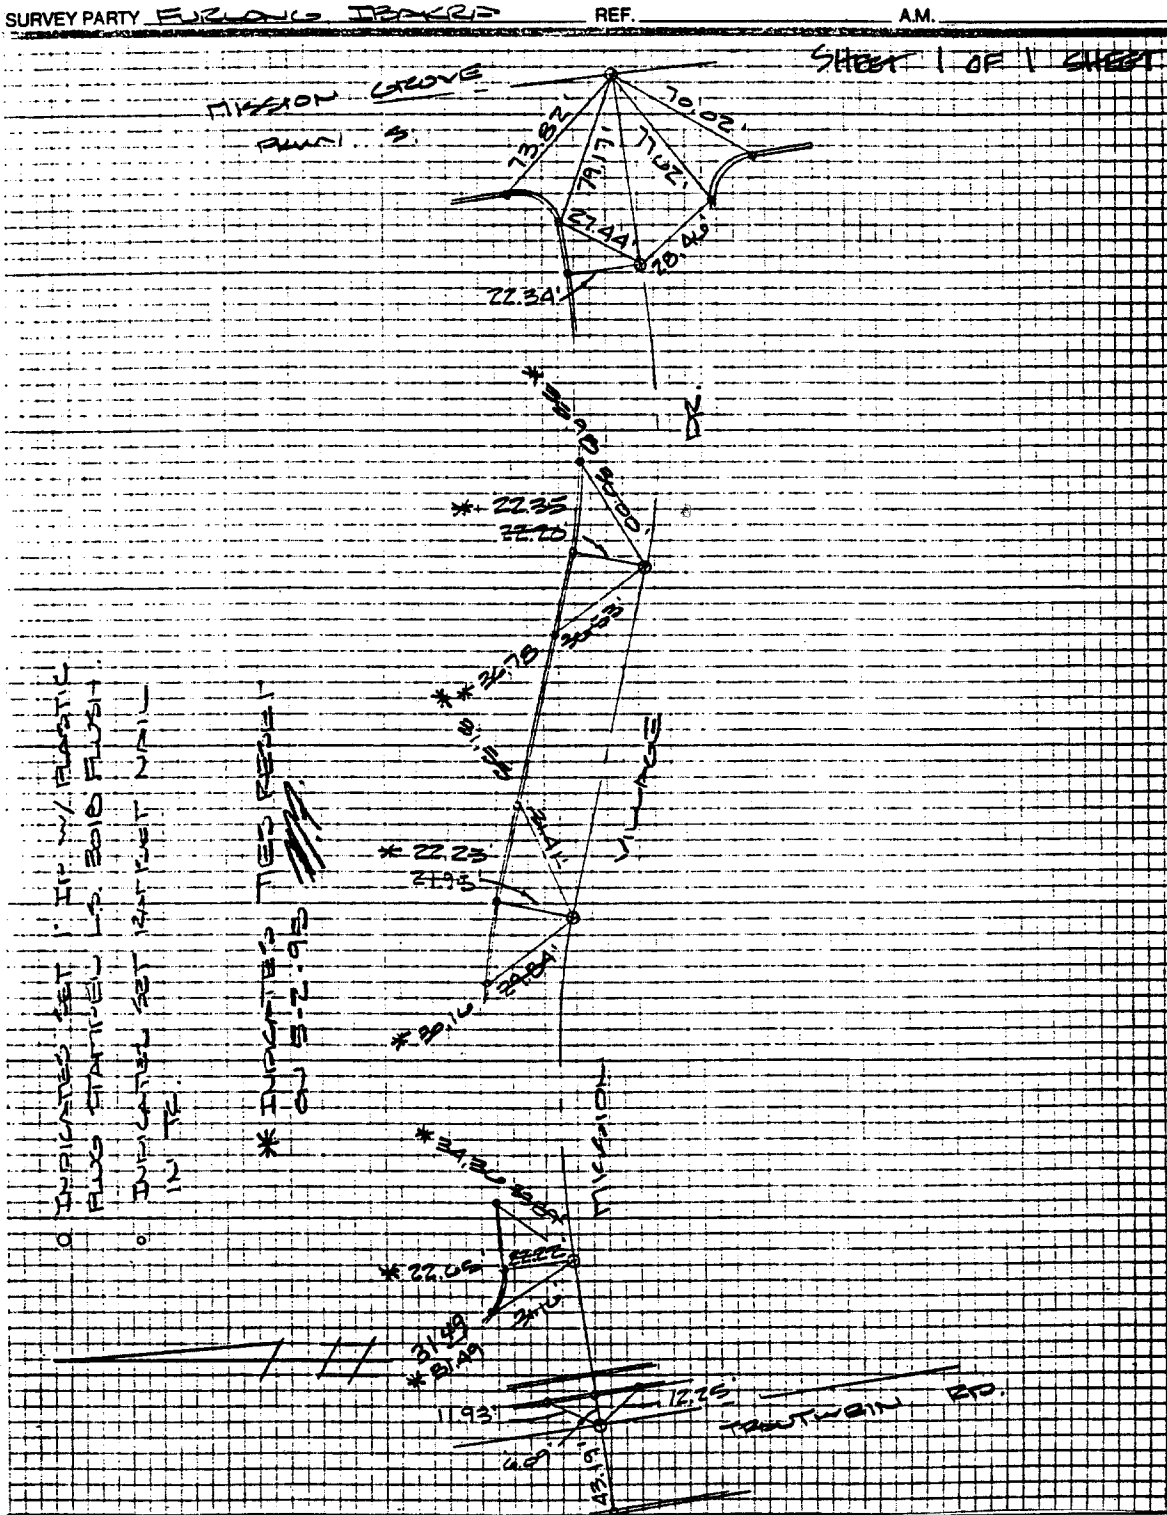

J.F. DAVIDSON ASSOC.
 FURLONG I BARRA
 PARCEL MAP 26320
 SURVEY NOTES
 TRAUTWEIN RD @ MISSION VILLAGE

- ✕ FD. Ramset Nail on T/C
- FD. LD. & TK. on T/C
- FD. "C" Nail on T/C
- Set LD. & TK. on T/C

Scale:
 Date: 10/23/92
 Drawn by:
 W.O.: 11101
 F.B.: 11101/269

OFFICIAL TIE PLAT
 CITY OF RIVERSIDE

These ties are for the purpose of perpetuating the found monumentation. No claim is made as to the relationship of the points or lines shown hereon to true boundary locations.

Sheet 1 of 1
 File No.: