

Street: **TRAUTWEIN ROAD**


X-Street: **SEA VISTA DRIVE**

SEA VISTA DRIVE

7844.71P


TRAUTWEIN RD / SEA VISTA DR

WINDY LN

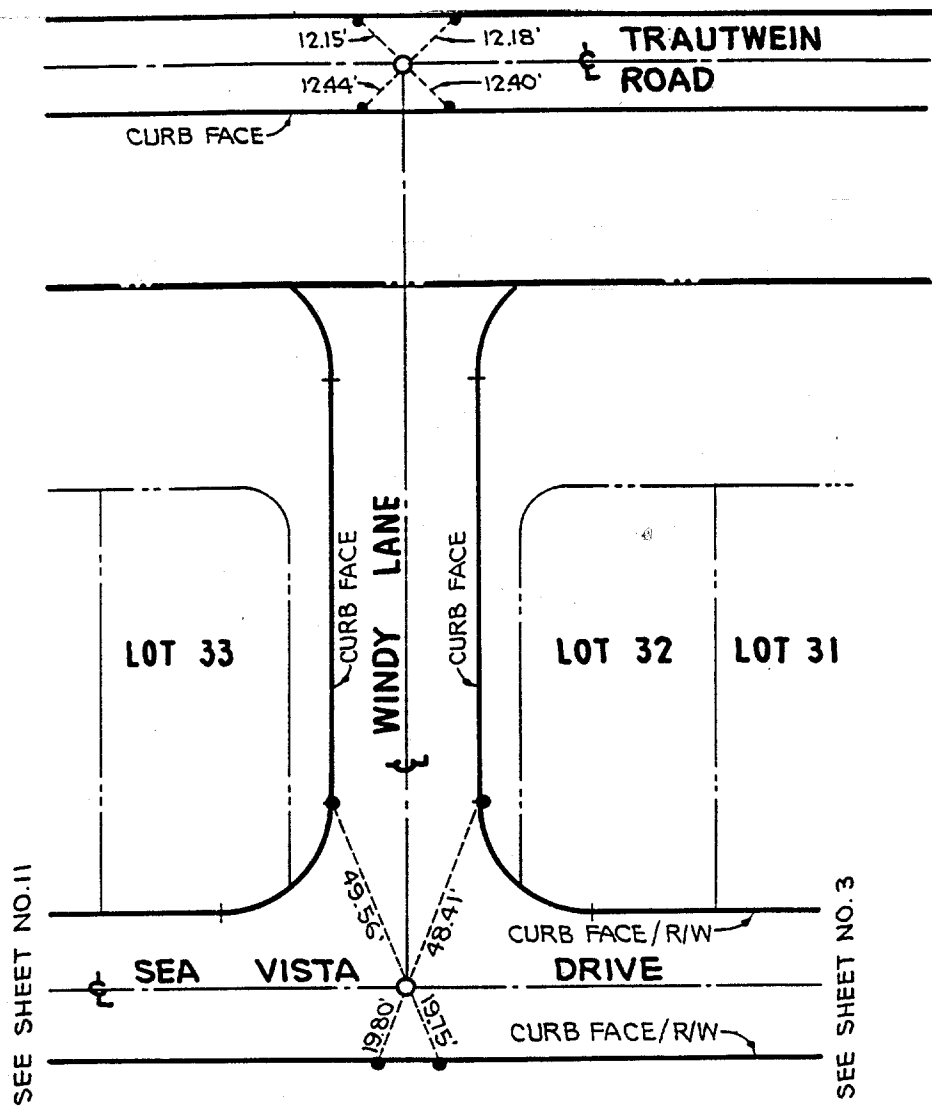

LEGEND

- = SET LEAD & TACK
- ▲ = LEAD & TAG "R.C.E. 29243"
- = SET 1" IRON PIPE WITH PLASTIC PLUG STAMPED "R.C.E. 29243"

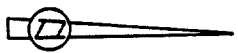

SCALE: 1" = 40'

	CITY OF RIVERSIDE		SURVEY TIE	TRACT NO. 27289
	CHARLES O. HARTMAN, R.C.E. 29243			STREET / MONUMENT NO. TRAUTWEIN ROAD WINDY LANE · SEA VISTA DRIVE
DRAWN				
DATE				

- ✕ FD. Ramset Nail on T/C
- FD. "C" Nail on T/C
- FD. LD. & TK. on T/C
- Set LD. & TK. on T/C

Scale:
 Date: NOV 1995
 Drawn by:
 W.O.:
 F.B.:

OFFICIAL TIE PLAT
CITY OF RIVERSIDE

These ties are for the purpose of perpetuating the found monumentation. No claim is made as to the relationship of the points or lines shown hereon to true boundary locations.

Sheet 2 of 11
 File No.: