

STREET VAN BUREN BLVD.  
7846.71F

OFFICE USE ONLY

X-STREET TRAUTMANN / COLE

SCALE: 1" = 30'

DATE: 5-27

DR. BY:

W.O.:

F.B.:

# OFFICIAL TIE PLAT


## CITY OF RIVERSIDE

These ties are for the purpose of perpetuating the found monumentation. No claim is made as to the relationship of the points or lines shown hereon to true boundary locations.

FILE NO.:

OF SHEETS

SHEET

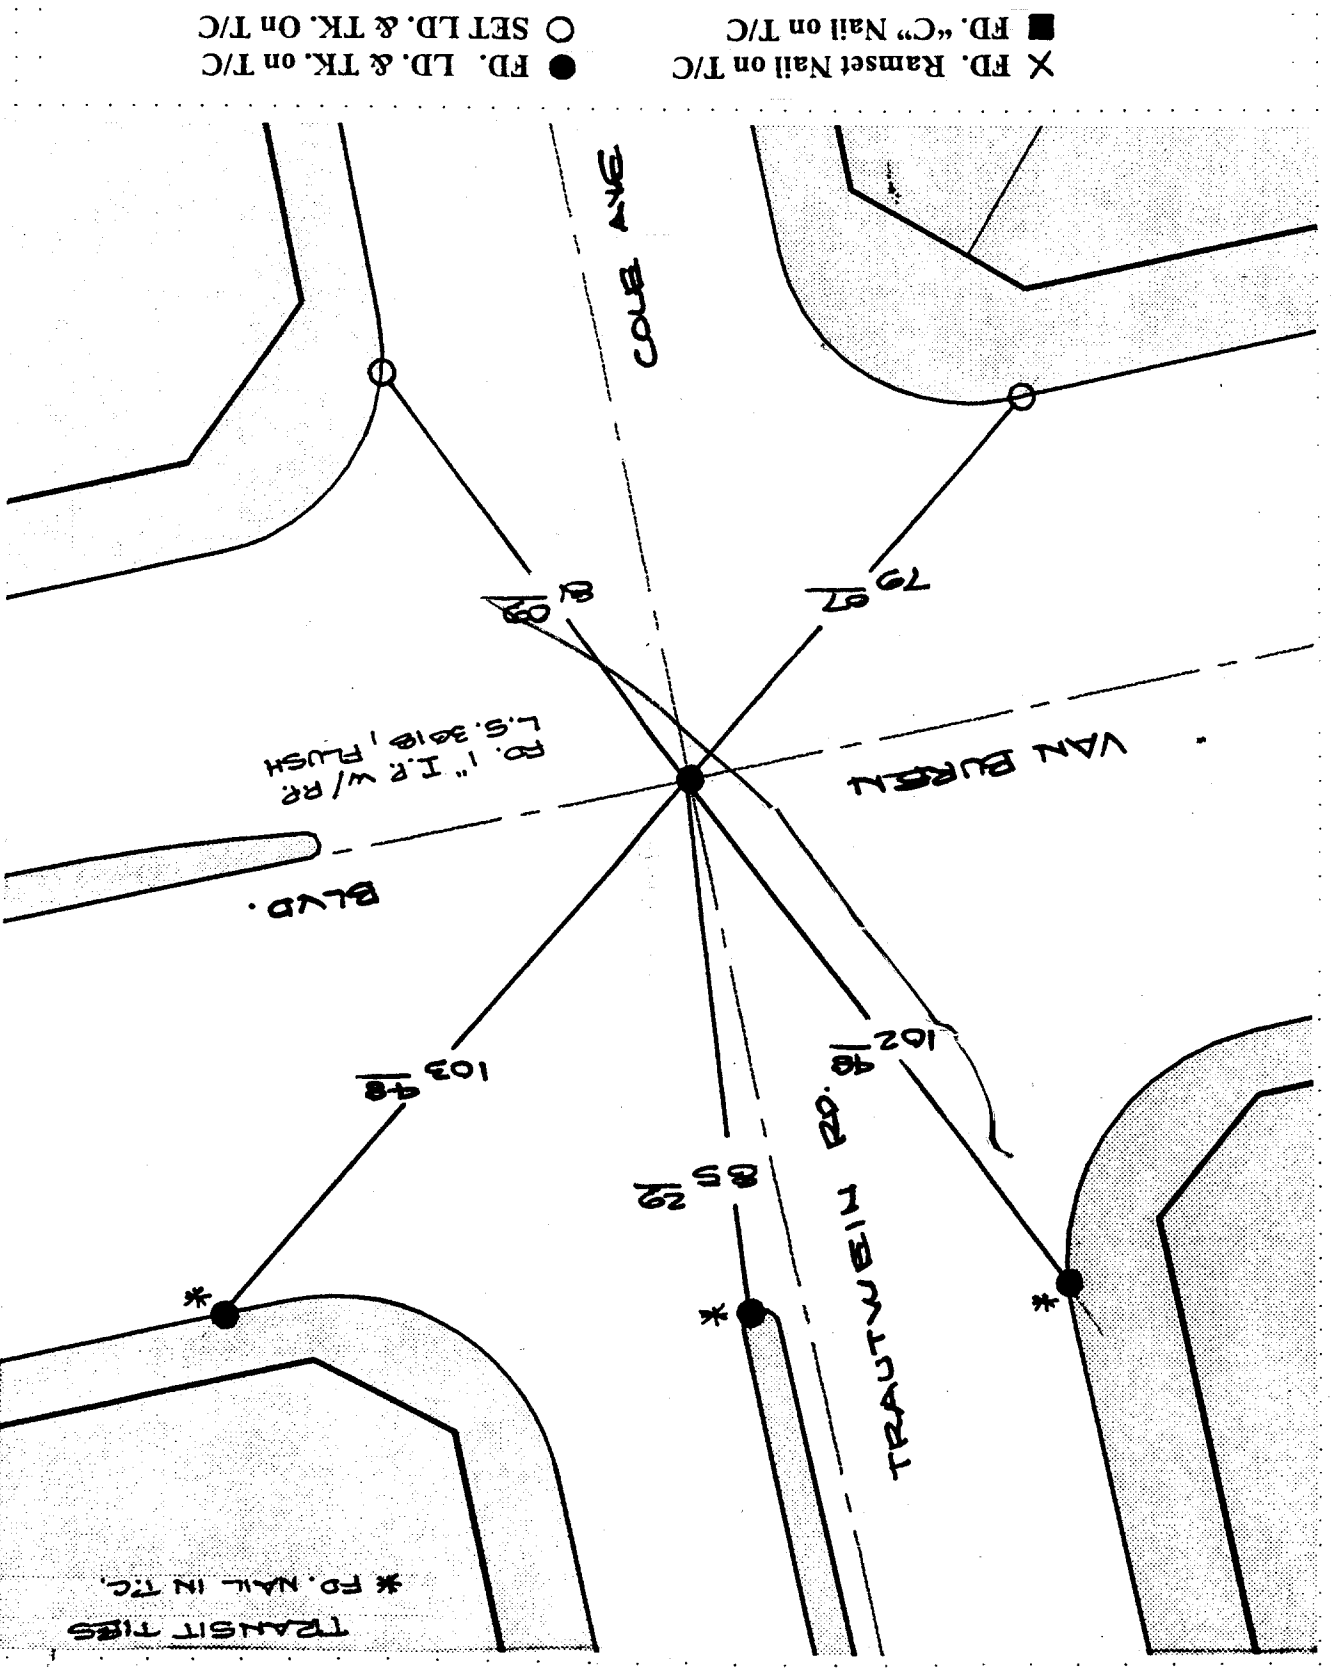

X FD. Ramset Nail on T/C  
■ FD. "C" Nail on T/C

● FD. LD. & TK. on T/C  
○ SET LD. & TK. on T/C

\* FD. NAIL IN T/C.  
TRANSIT TIES

RD. 1" I.R. w/R2  
L.S. 3018 / PUSH