


Street: TRENTON DRIVE
7859, T/F
 X-Street: COUNTRY CLUB DR.
 OFFICIAL USE ONLY

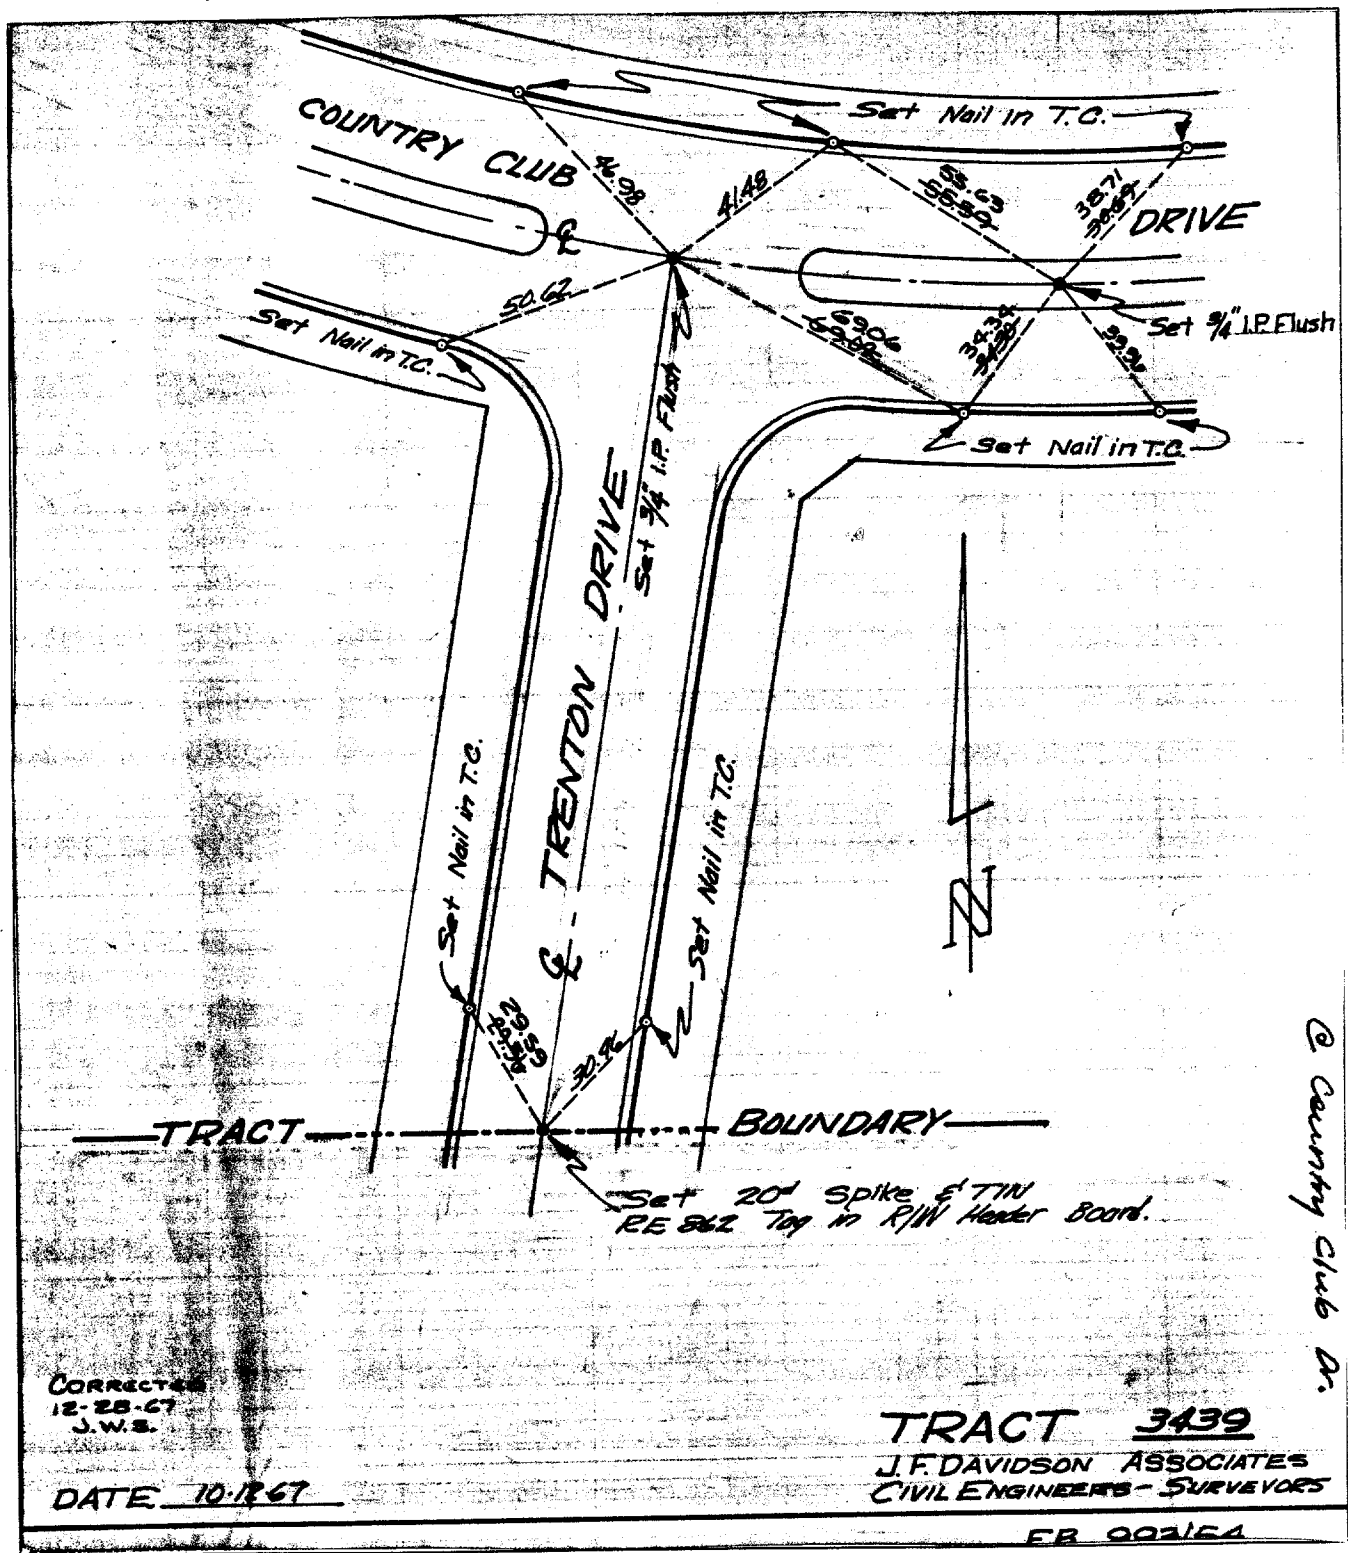

@ Country Club Dr.

CORRECTED
 12-28-67
 J.W.S.

DATE 10-12-67

TRACT 3439
 J.F. DAVIDSON ASSOCIATES
 CIVIL ENGINEERS - SURVEYORS

FB 002164

- ✕ FD. Ramset Nail on T/C
- FD. LD. & TK. on T/C
- FD. "C" Nail on T/C
- Set LD. & TK. on T/C

Scale:
 Date:
 Drawn by:
 W.O.:
 F.B.: 993/54

OFFICIAL TIE PLAT
 CITY OF RIVERSIDE

These ties are for the purpose of perpetuating the found monumentation. No claim is made as to the relationship of the points or lines shown hereon to true boundary locations.

Sheet 1 of 1
 File No.: