


TROJAN

CALCO BY: _____ CALC'S CHECKED BY: _____ MAP NO: _____ WEATHER: _____

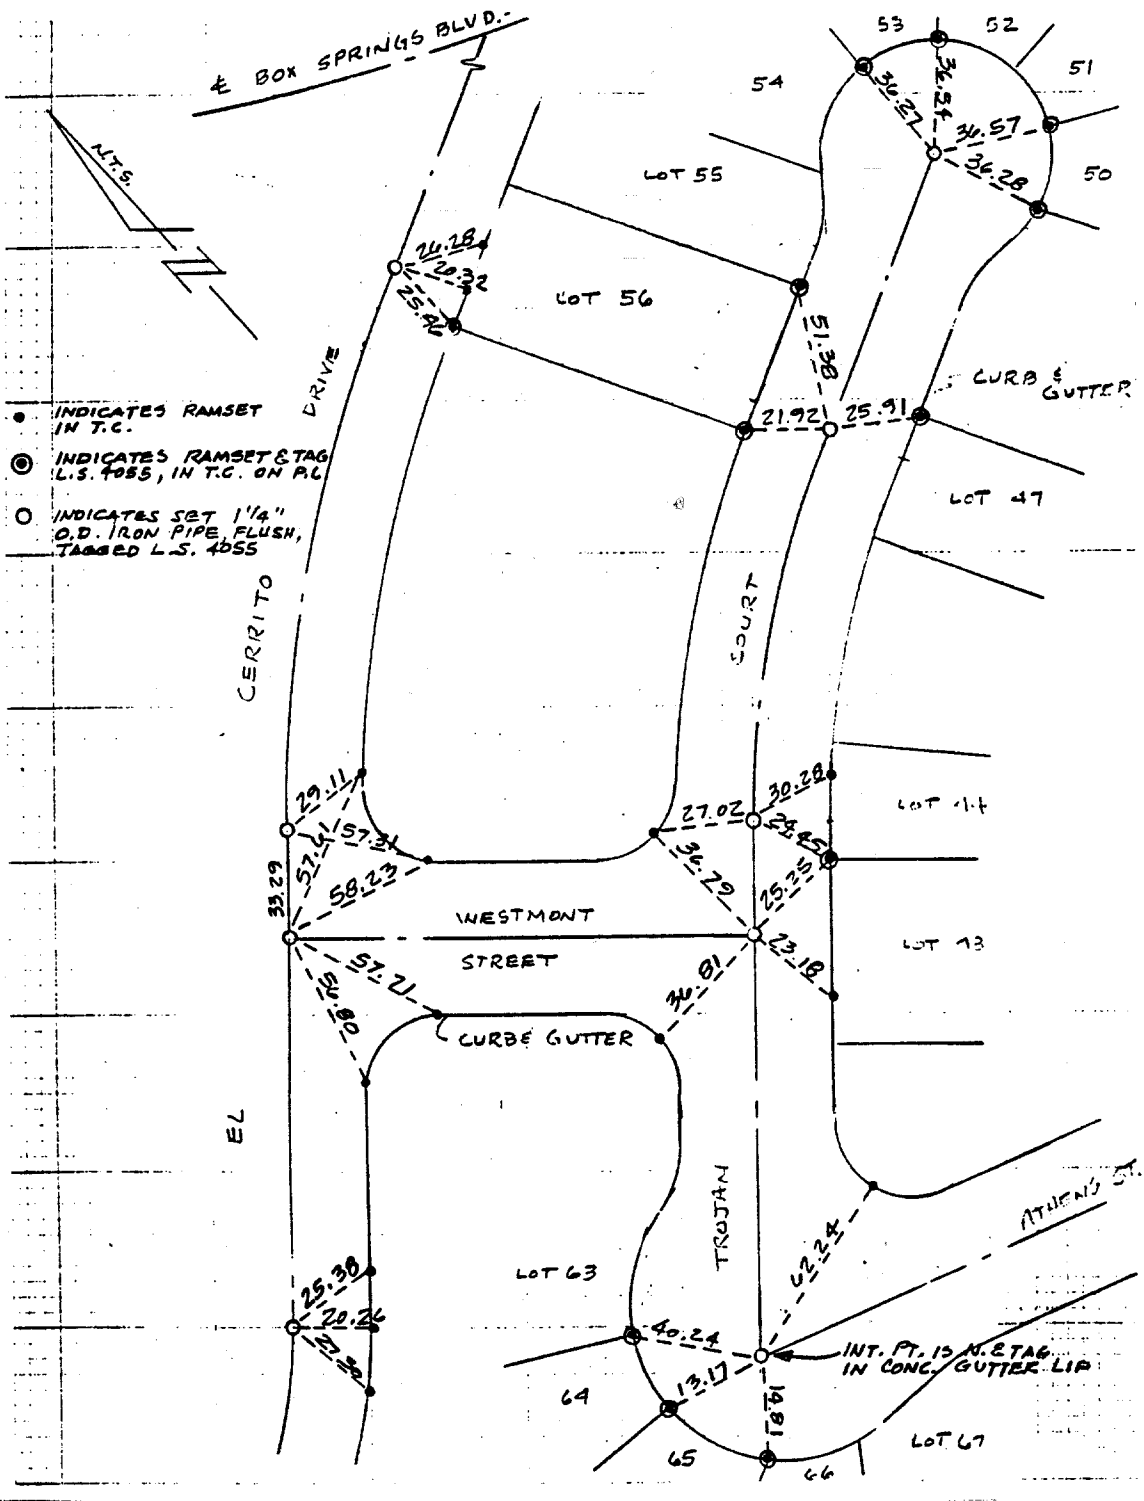

STEPHEN MCKEE, GARY BEELER, DAVE HAFFNER

J.N. BEELER AND ASSOCIATES
Land Surveying and Mapping

- ✕ FD. Ramset Nail on T/C
- FD. LD. & TK. on T/C
- FD. "C" Nail on T/C
- Set LD. & TK. on T/C

Scale: _____
 Date: JAN 24 1991
 Drawn by: _____
 W.O.: _____
 F.B.: _____

OFFICIAL TIE PLAT
 CITY OF RIVERSIDE

These ties are for the purpose of perpetuating the found monumentation. No claim is made as to the relationship of the points or lines shown hereon to true boundary locations.

TRACT 24684

Sheet 1 of 1
 File No.: _____

Street: TROJAN COURT
 7867 TIE
 X-Street: ATHENS & WESTMONT ST.
 OFFICIAL USE ONLY