


Street: TROPICANA DR. X-Street: B/T DEAD END TO MONROE
 7878 TIE OFFICIAL USE ONLY

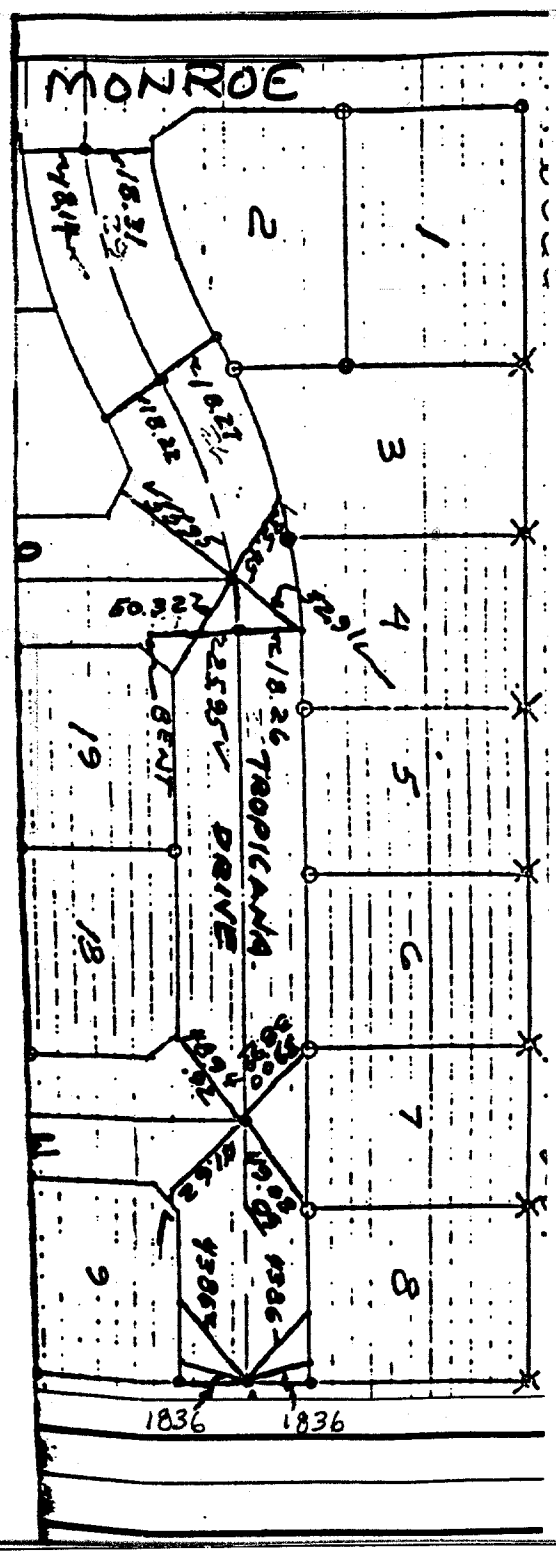

TR 6305 DATE 2-9-77 JO 74-264
 Bailey Terrence MacArthur 1038 plat 160

MADE BY: _____ DATE COMPLETED: _____ MADE NO: _____ WEATHER: _____

Note
 • Set 11" RICE 0876 Flush
 • Set stud tag RICE 9876 top Mac Prod
 • Set tag RICE 9876 in bore cone wall

- ✕ FD. Ramset Nail on T/C
- FD. LD. & TK. on T/C
- FD. "C" Nail on T/C
- Set LD. & TK. on T/C

Scale:
 Date:
 Drawn by:
 W.O.:
 F.B.:

OFFICIAL TIE PLAT

CITY OF RIVERSIDE

These ties are for the purpose of perpetuating the found monumentation. No claim is made as to the relationship of the points or lines shown hereon to true boundary locations.

Sheet 1 of 1
 File No.: