


FOR LIANG TR 2163B-4
SURVEY PARTY ELVIS MABERRY MOYAL

W.O. No. 88-10787
REF.

Date MARCH 30
AM.

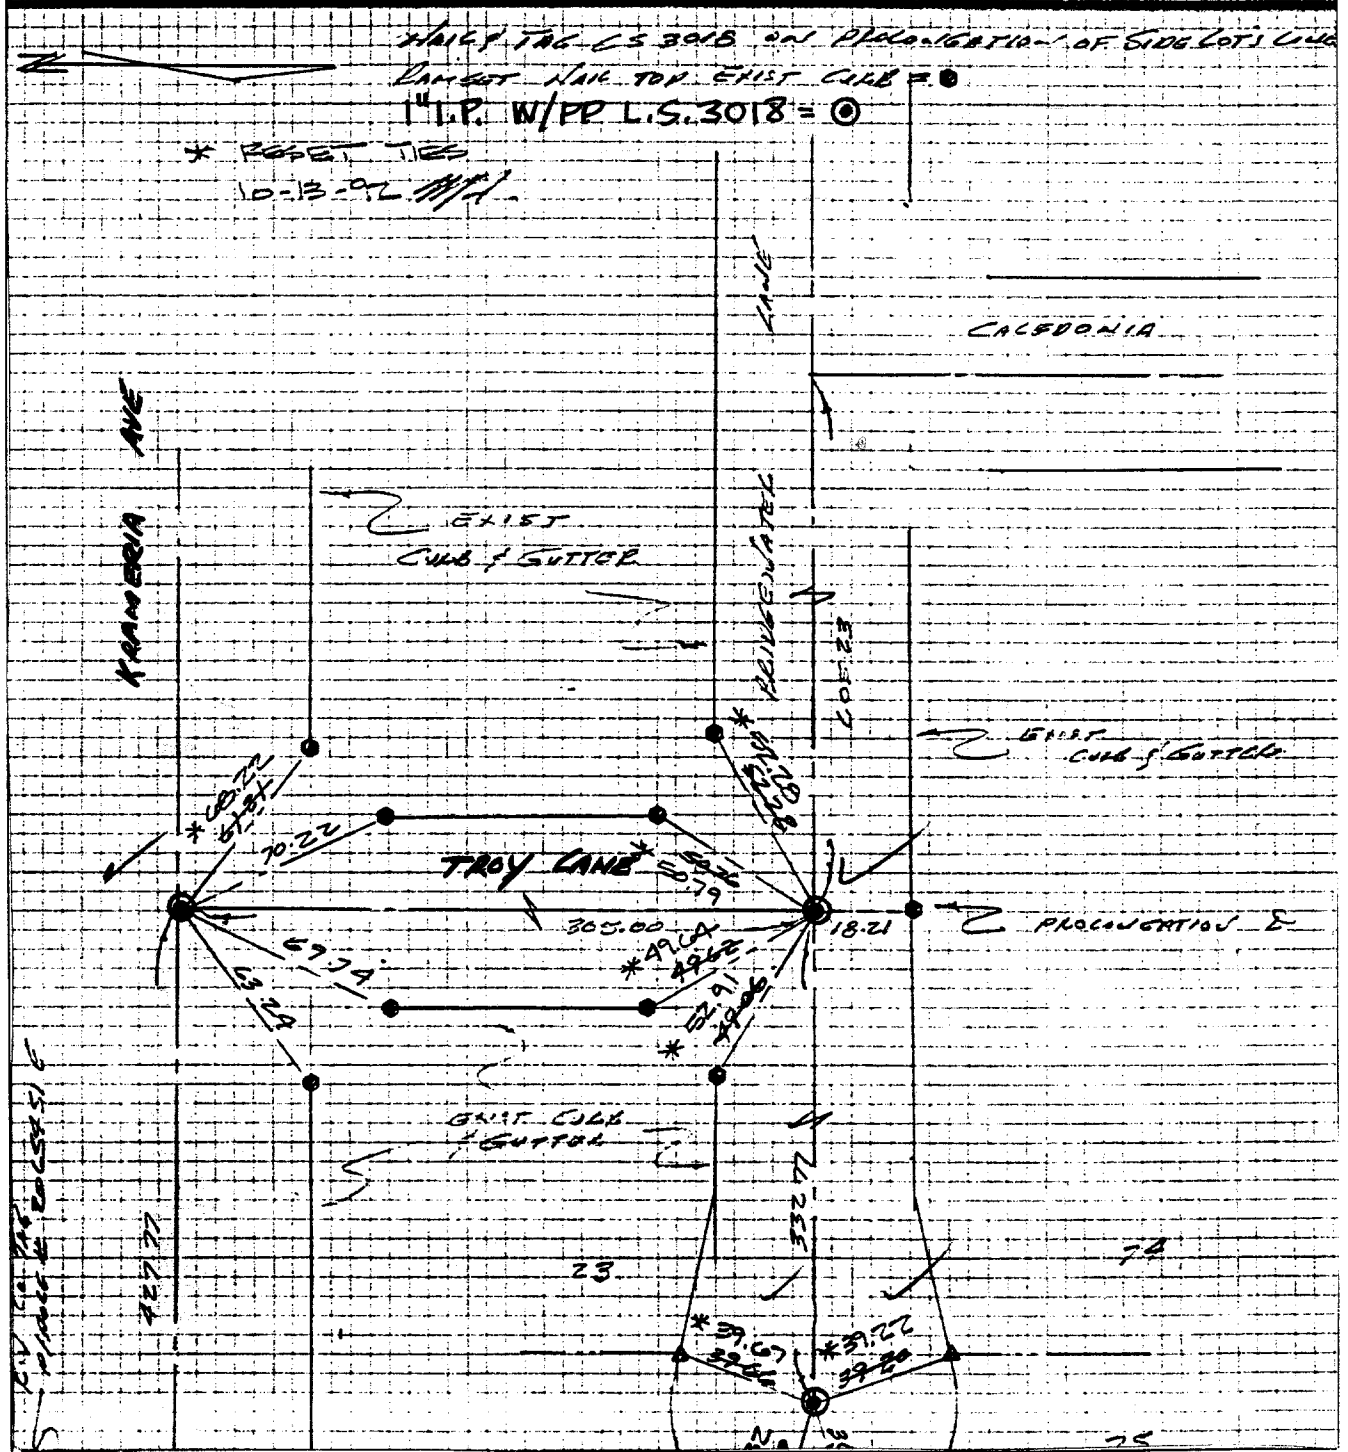

- ✕ FD. Ramset Nail on T/C
- FD. LD. & TK. on T/C
- FD. "C" Nail on T/C
- Set LD. & TK. on T/C

Scale:
Date: MARCH 30, 1989
Drawn by:
W.O.:
F.B.:

OFFICIAL TIE PLAT CITY OF RIVERSIDE

These ties are for the purpose of perpetuating the found monumentation. No claim is made as to the relationship of the points or lines shown hereon to true boundary locations.

TR 2163-4

Sheet 1 of 2

File No.:

Street: TROY LANE
7882 T/F
X-Street: KRAMERIA AVE
OFFICIAL USE ONLY