


Street: **TURLEY STREET**
788871E
 X-Street: **COLUMBIA AVE**
 OFFICIAL USE ONLY

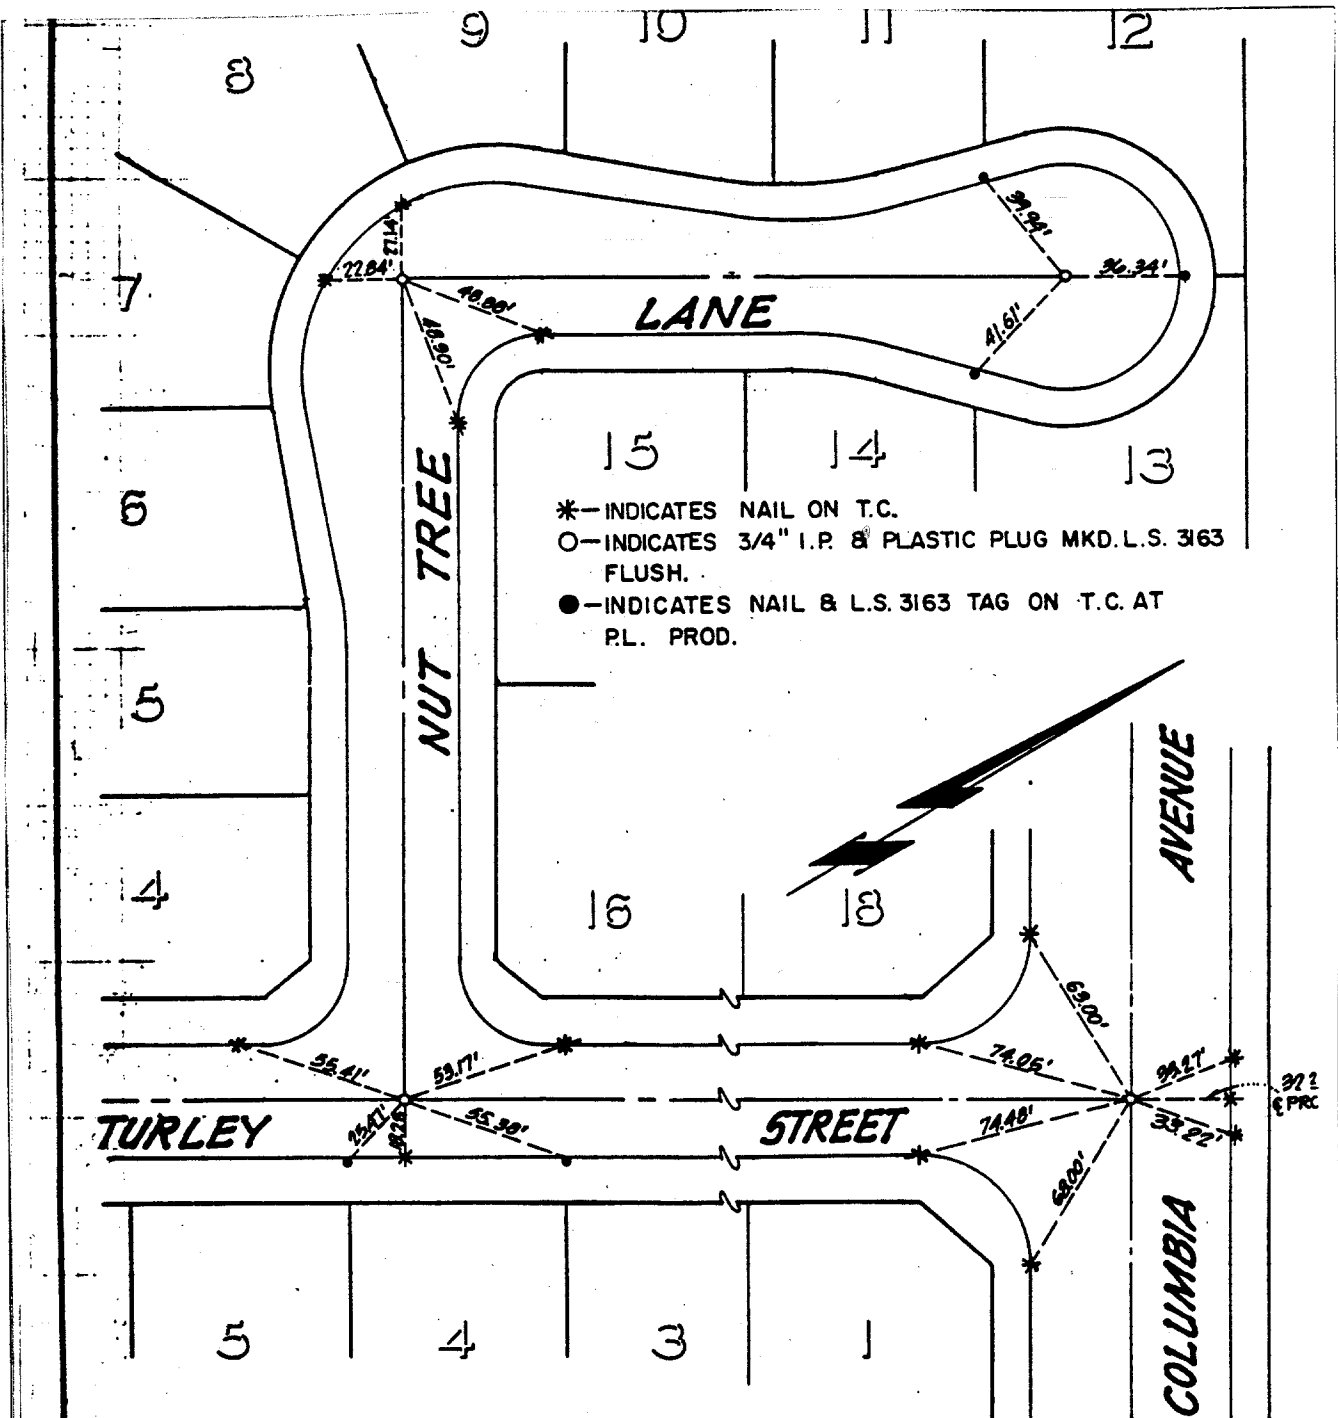

* - INDICATES NAIL ON T.C.
 ○ - INDICATES 3/4" I.P. 8 PLASTIC PLUG MKD. L.S. 3163 FLUSH.
 ● - INDICATES NAIL & L.S. 3163 TAG ON T.C. AT P.L. PROD.

HAWKINS, ROBERTSON & ASSOC.
 ENGINEERS & SURVEYORS
 RIVERSIDE, CALIF. 92506 3764 ELIZBETH STREET • 684-9522

DRAWN BY: A.V.C. DATE: 04/23/87
 W.O. 3755 SCALE: NONE

× FD. Ramset Nail on T/C ● FD. LD. & TK. on T/C
 ■ FD. "C" Nail on T/C ○ Set LD. & TK. on T/C

Scale:
 Date:
 Drawn by:
 W.O.:
 F.B.:

OFFICIAL TIE PLAT
CITY OF RIVERSIDE

These ties are for the purpose of perpetuating the found monumentation. No claim is made as to the relationship of the points or lines shown hereon to true boundary locations.

TR 19119
 Sheet 1 of 1
 File No.: