


Street: **TURLEY STREET**
 7889, T1F
 X-Street: **COLUMBIA AVE**
 OFFICIAL USE ONLY

TRACT NO. 19119-1

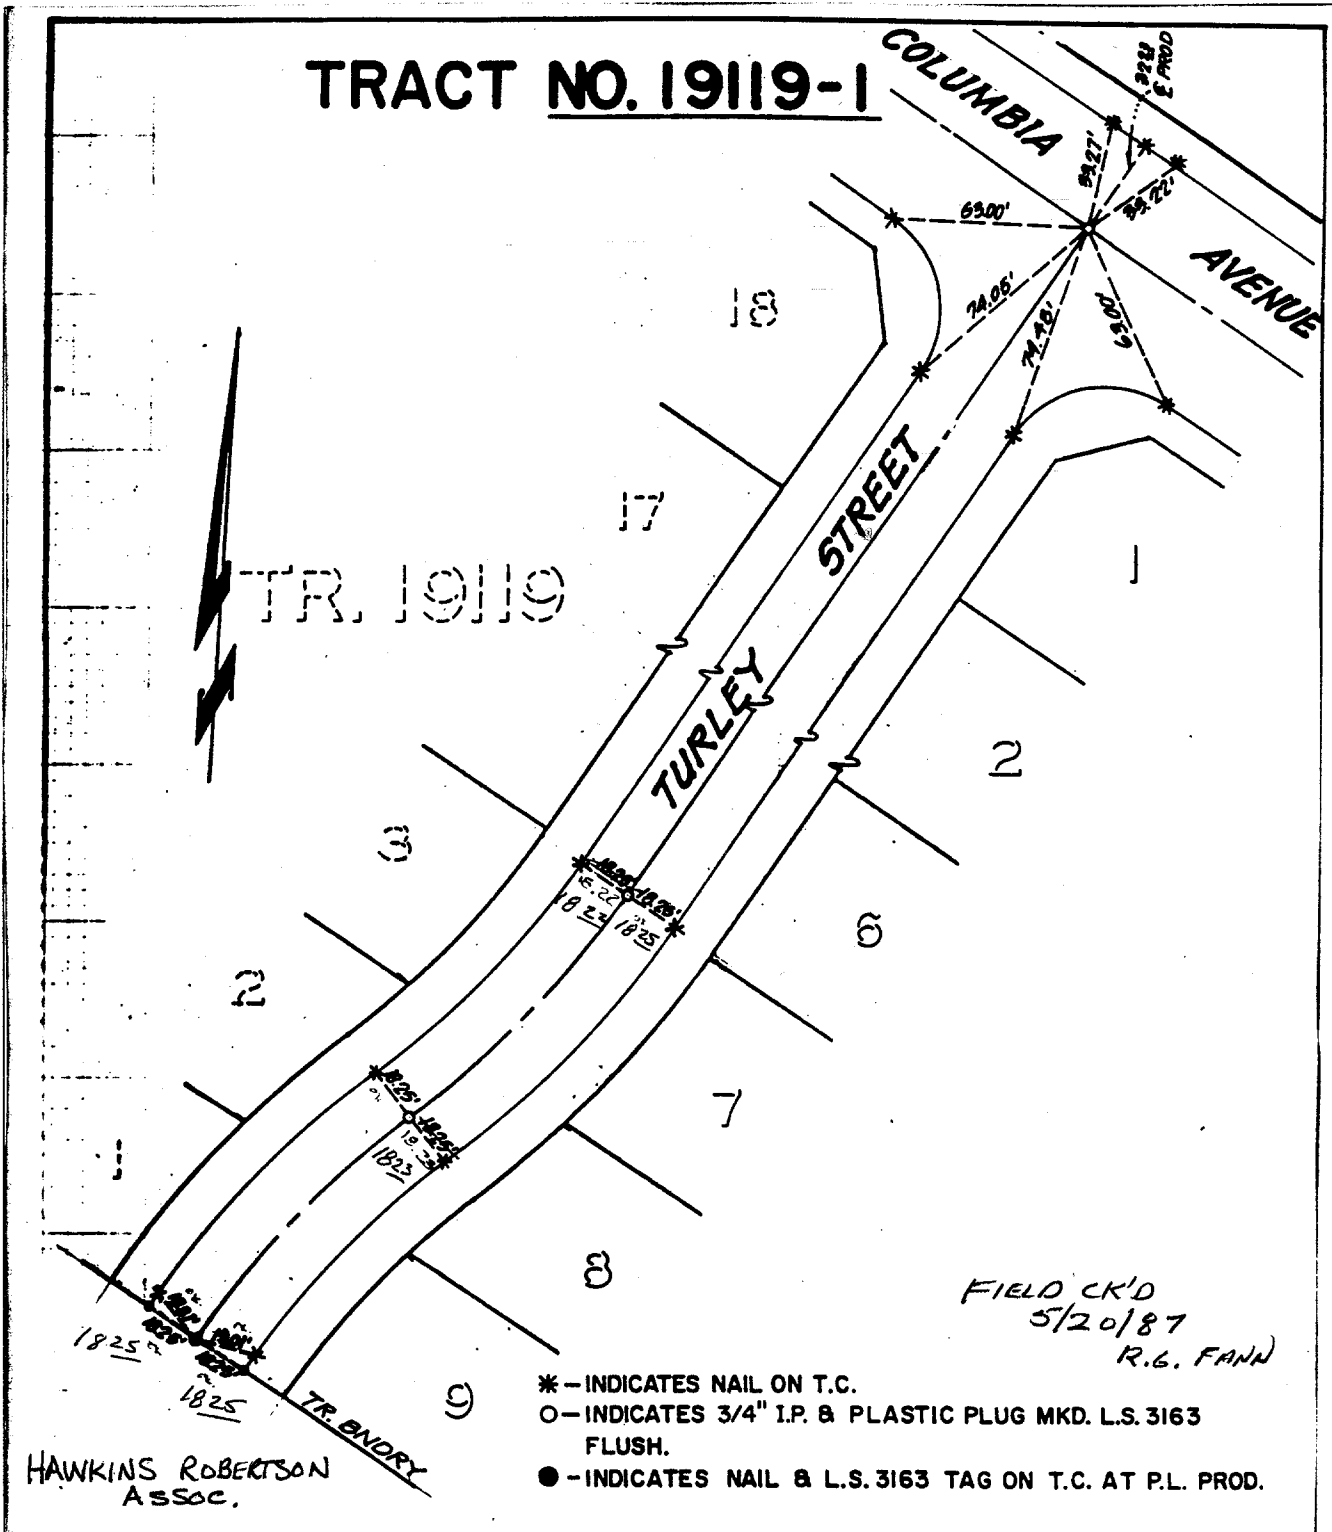

HAWKINS ROBERTSON
 Assoc.

- * - INDICATES NAIL ON T.C.
- O - INDICATES 3/4" I.P. & PLASTIC PLUG MKD. L.S. 3163 FLUSH.
- - INDICATES NAIL & L.S. 3163 TAG ON T.C. AT P.L. PROD.

- ✕ FD. Ramset Nail on T/C
- FD. LD. & TK. on T/C
- FD. "C" Nail on T/C
- Set LD. & TK. on T/C

Scale:
 Date: 4-23-87
 Drawn by: A.V.C
 W.O.: 3755
 F.B.:

OFFICIAL TIE PLAT
CITY OF RIVERSIDE

These ties are for the purpose of perpetuating the found monumentation. No claim is made as to the relationship of the points or lines shown hereon to true boundary locations.

TR 19119-1
 Sheet 1 of 1
 File No.: