


Street: TURNBULL ROAD
7895, TIF

X-Street: DELANO DR.
OFFICIAL USE ONLY

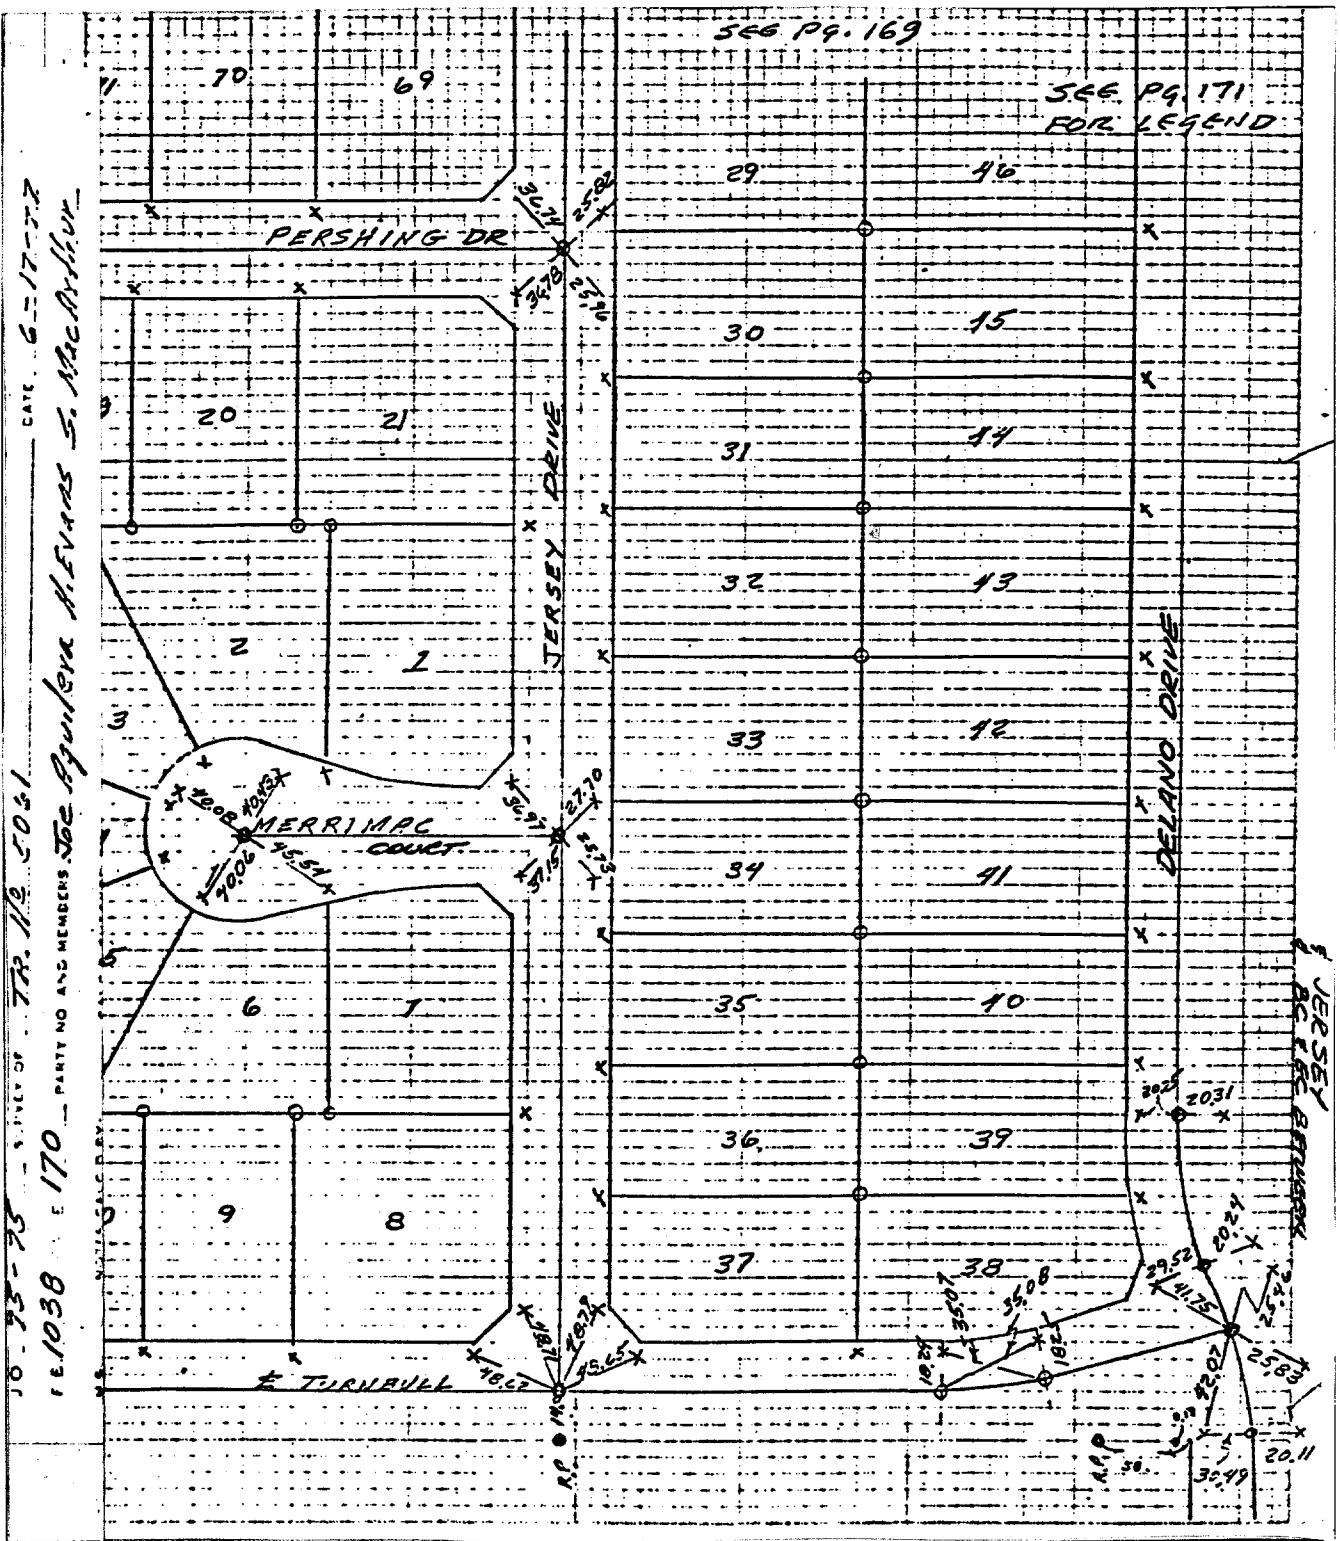

10-73-75 S. PART OF TR. 112 5061
181038 E 170 PARTY NO AND MEMBERS Joe Aguilera H. Evans S. MacArthur

- ✕ FD. Ramset Nail on T/C
- FD. LD. & TK. on T/C
- FD. "C" Nail on T/C
- Set LD. & TK. on T/C

Scale:
Date: 6-17-77
Drawn by:
W.O.:
F.B.: 1038 P6.170

OFFICIAL TIE PLAT
CITY OF RIVERSIDE

These ties are for the purpose of perpetuating the found monumentation. No claim is made as to the relationship of the points or lines shown hereon to true boundary locations.

TR 5061
Sheet 1 of 1
File No.: