


911-166

SURVEY OF TRACT # 14652 & 17852 FILED MAR. 1983 S.O. 79-86
PARTY NO. AND MEMBERS PEREZ, JARQUE, DIAZ P.B. 1022 PAGE 241

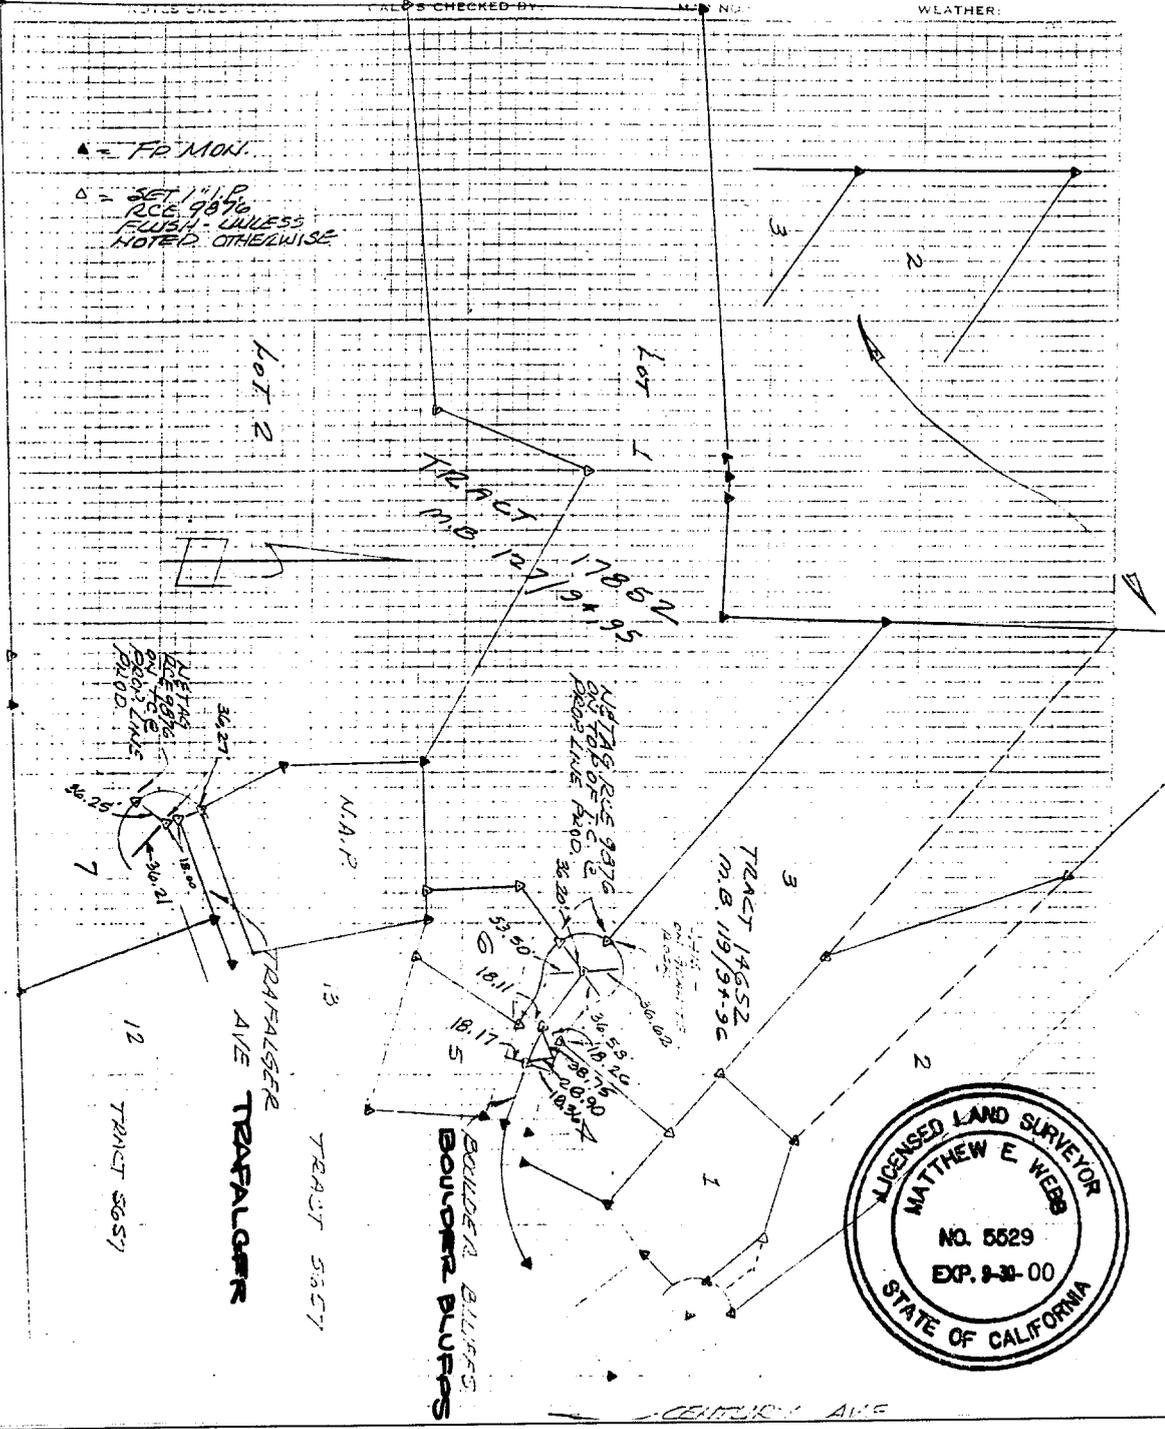

- ✕ FD. Ramset Nail on T/C
- FD. LD. & TK. on T/C
- FD. "C" Nail on T/C
- Set LD. & TK. on T/C

Scale:
Date:
Drawn by:
W.O.:
F.B.:

OFFICIAL TIE PLAT
CITY OF RIVERSIDE

These ties are for the purpose of perpetuating the found monumentation. No claim is made as to the relationship of the points or lines shown hereon to true boundary locations.

TRACT 14652 + 17852
Sheet 1 of 1
File No.:

Street: **BOULDER BLUFFS**
X-Street: **TRAFALGER**
OFFICIAL USE ONLY