


SWING TIES

HISTORICAL DATA

WEBB A.A.TIE SHT. FB 1031/201
MB 84/79-81

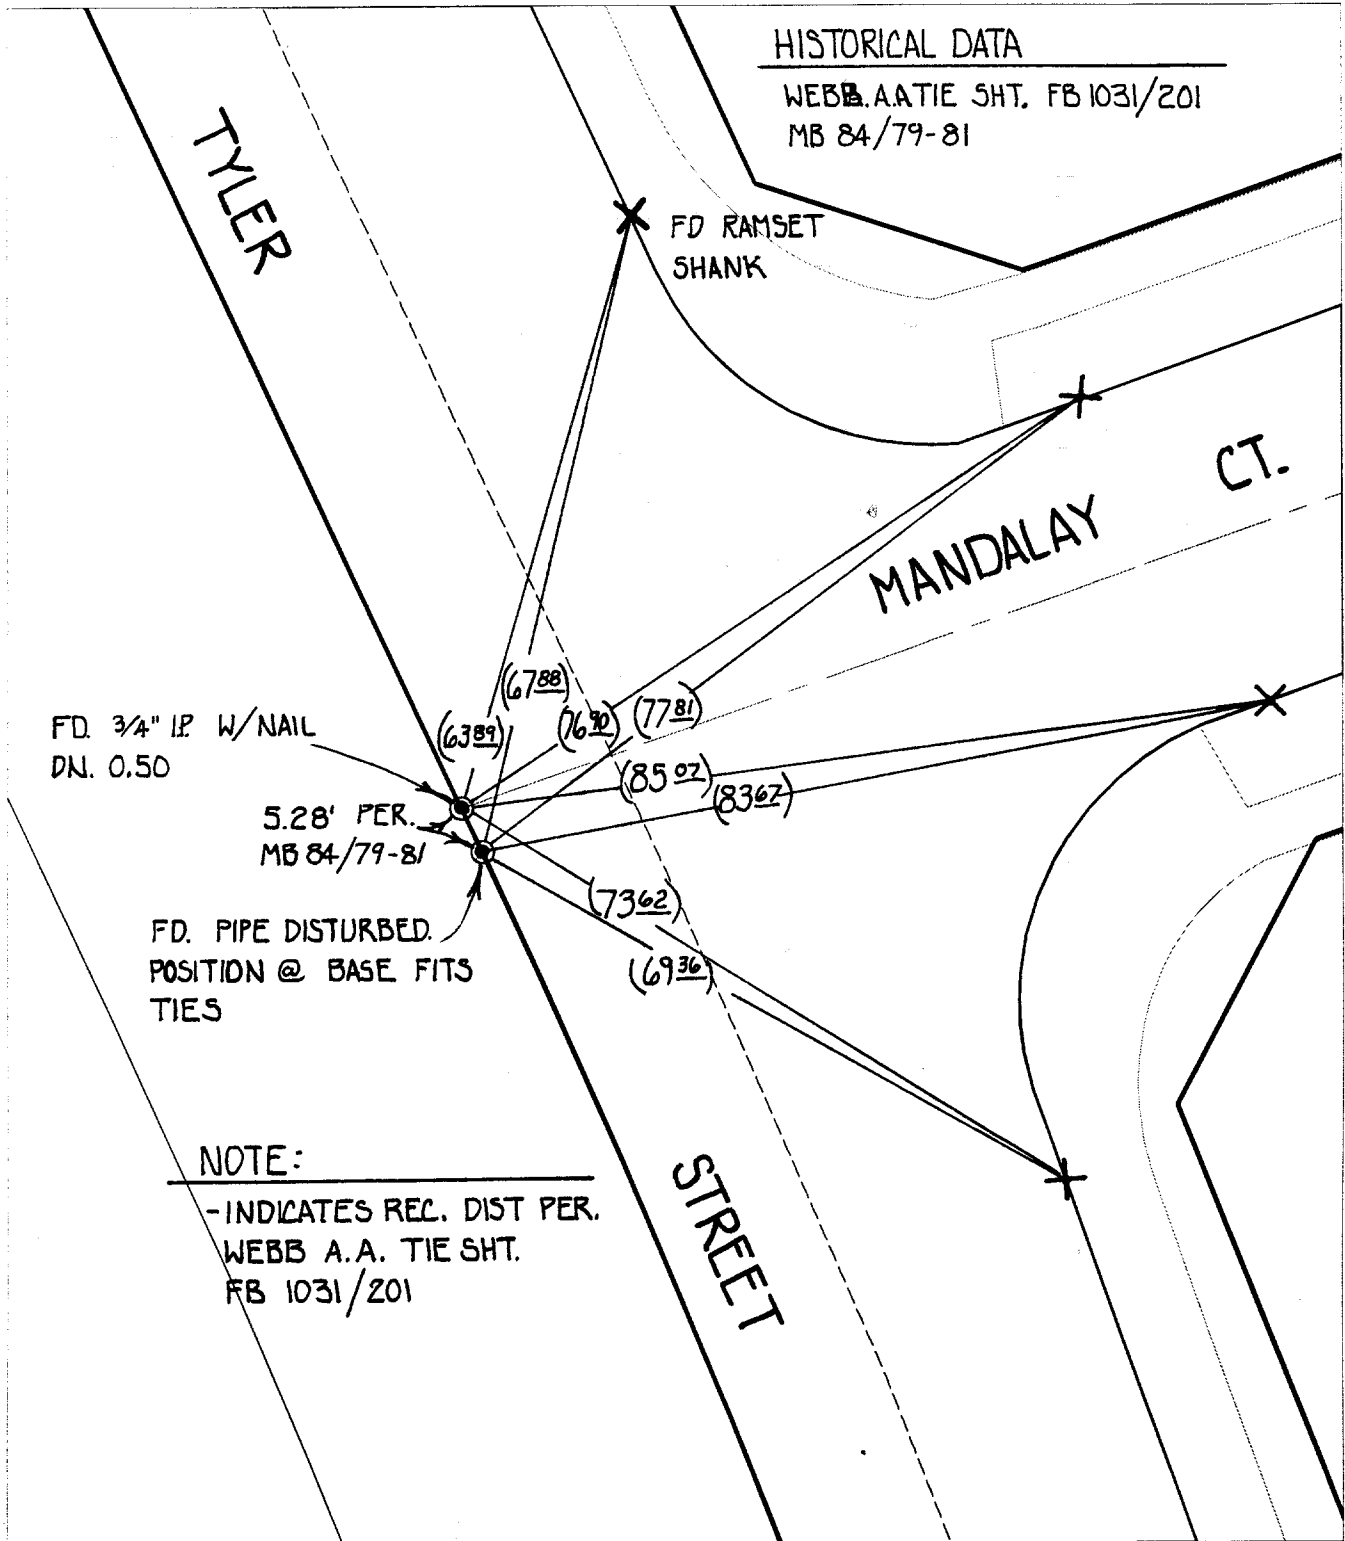

Street: 7941 TIE TYLER STREET
 X-Street: MANDALAY CT
 OFFICIAL USE ONLY

NOTE:

- INDICATES REC. DIST PER.
WEBB A.A. TIE SHT.
FB 1031/201

- ✕ FD. Ramset Nail on T/C
- FD. LD. & TK. on T/C
- FD. "C" Nail on T/C
- Set LD. & TK. on T/C

Scale: 1" = 20'

Date: 01/31/00

Drawn by: scurtis

W.O.:

F.B.:

OFFICIAL TIE PLAT CITY OF RIVERSIDE

*These ties are for the purpose of perpetuating the found
monumentation. No claim is made as to the relationship of
the points or lines shown hereon to true boundary locations.*



Sheet 1 of 1

File No.: