



Street: TYLER AVE.
7946.TIF

X-Street: MULL AVE.
OFFICIAL USE ONLY

STATEMENT OF PURPOSE:
To establish ties to demon's
for the purpose of
monumenting Parcel
Map. No. 28723.

NOTE: Ties are not
tangent.

X-STREET TYLER AVE 22A
OFFICE USE ONLY
STREET MULL AVE

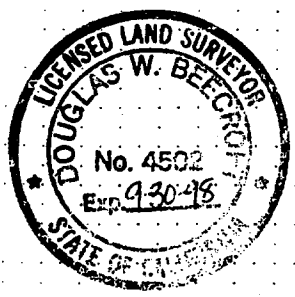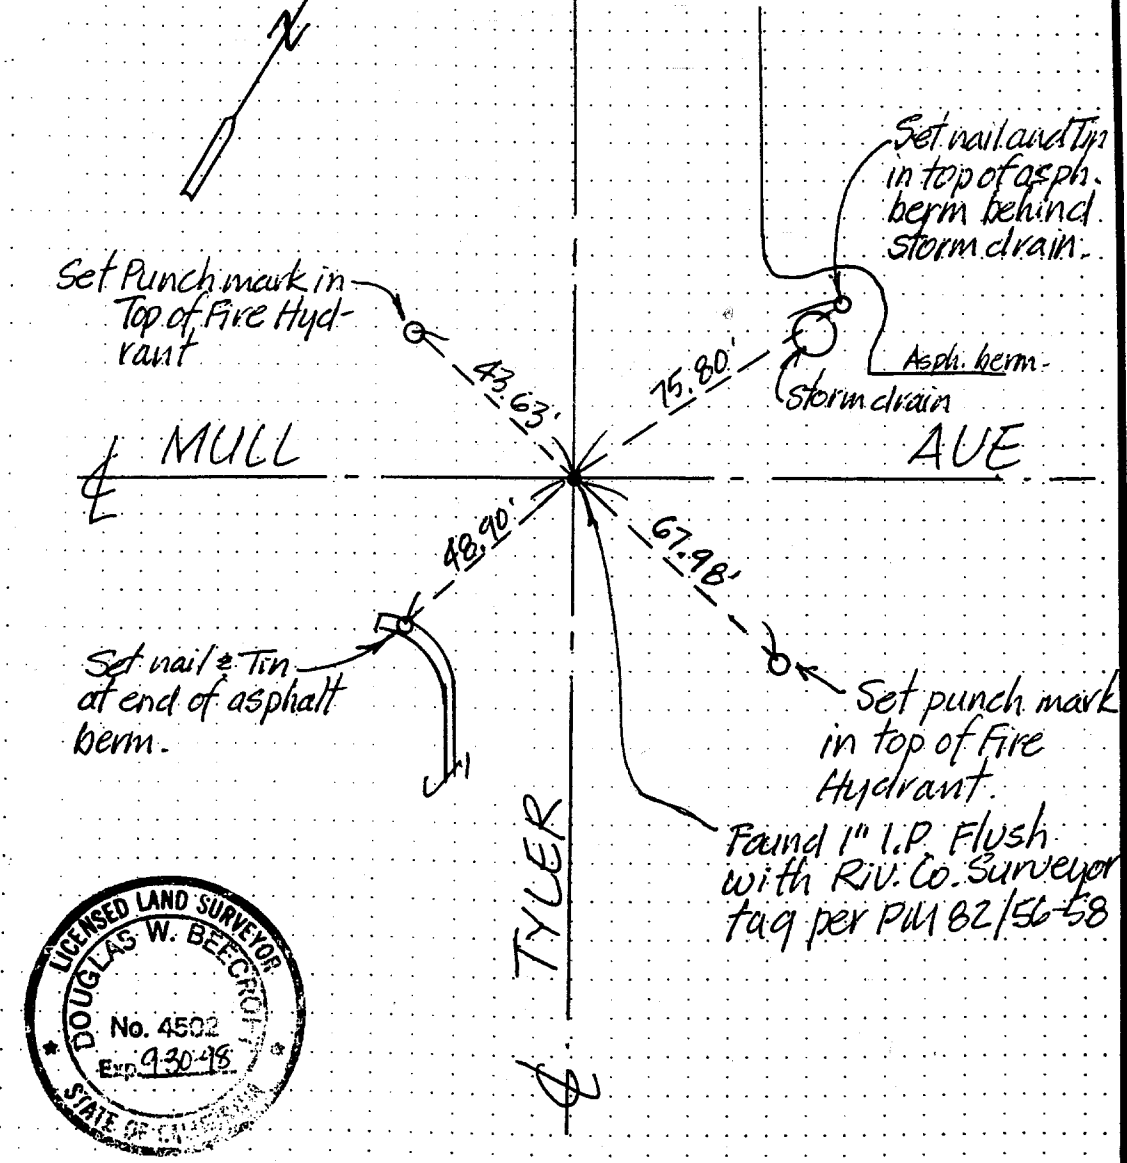

SCALE: N.T.S.
DATE: May 5, '48
DR. BY: D.W.B.
N.O.:
F.B.:

OFFICIAL TIE PLAT
CITY OF RIVERSIDE
PREPARED BY: Douglas W. BEECROFT
L.S. 4502 exp. 9-30-48

SHEET
1
OF 2 SHEETS
FILE NO.:

- ✕ FD. Ramset Nail on T/C
- FD. LD. & TK. on T/C
- FD. "C" Nail on T/C
- Set LD. & TK. on T/C

Scale:
Date:
Drawn by:
W.O.:
F.B.:

OFFICIAL TIE PLAT
CITY OF RIVERSIDE

These ties are for the purpose of perpetuating the found
monumentation. No claim is made as to the relationship of
the points or lines shown hereon to true boundary locations.

Sheet 1 of 1
File No.: