


SWING TIES

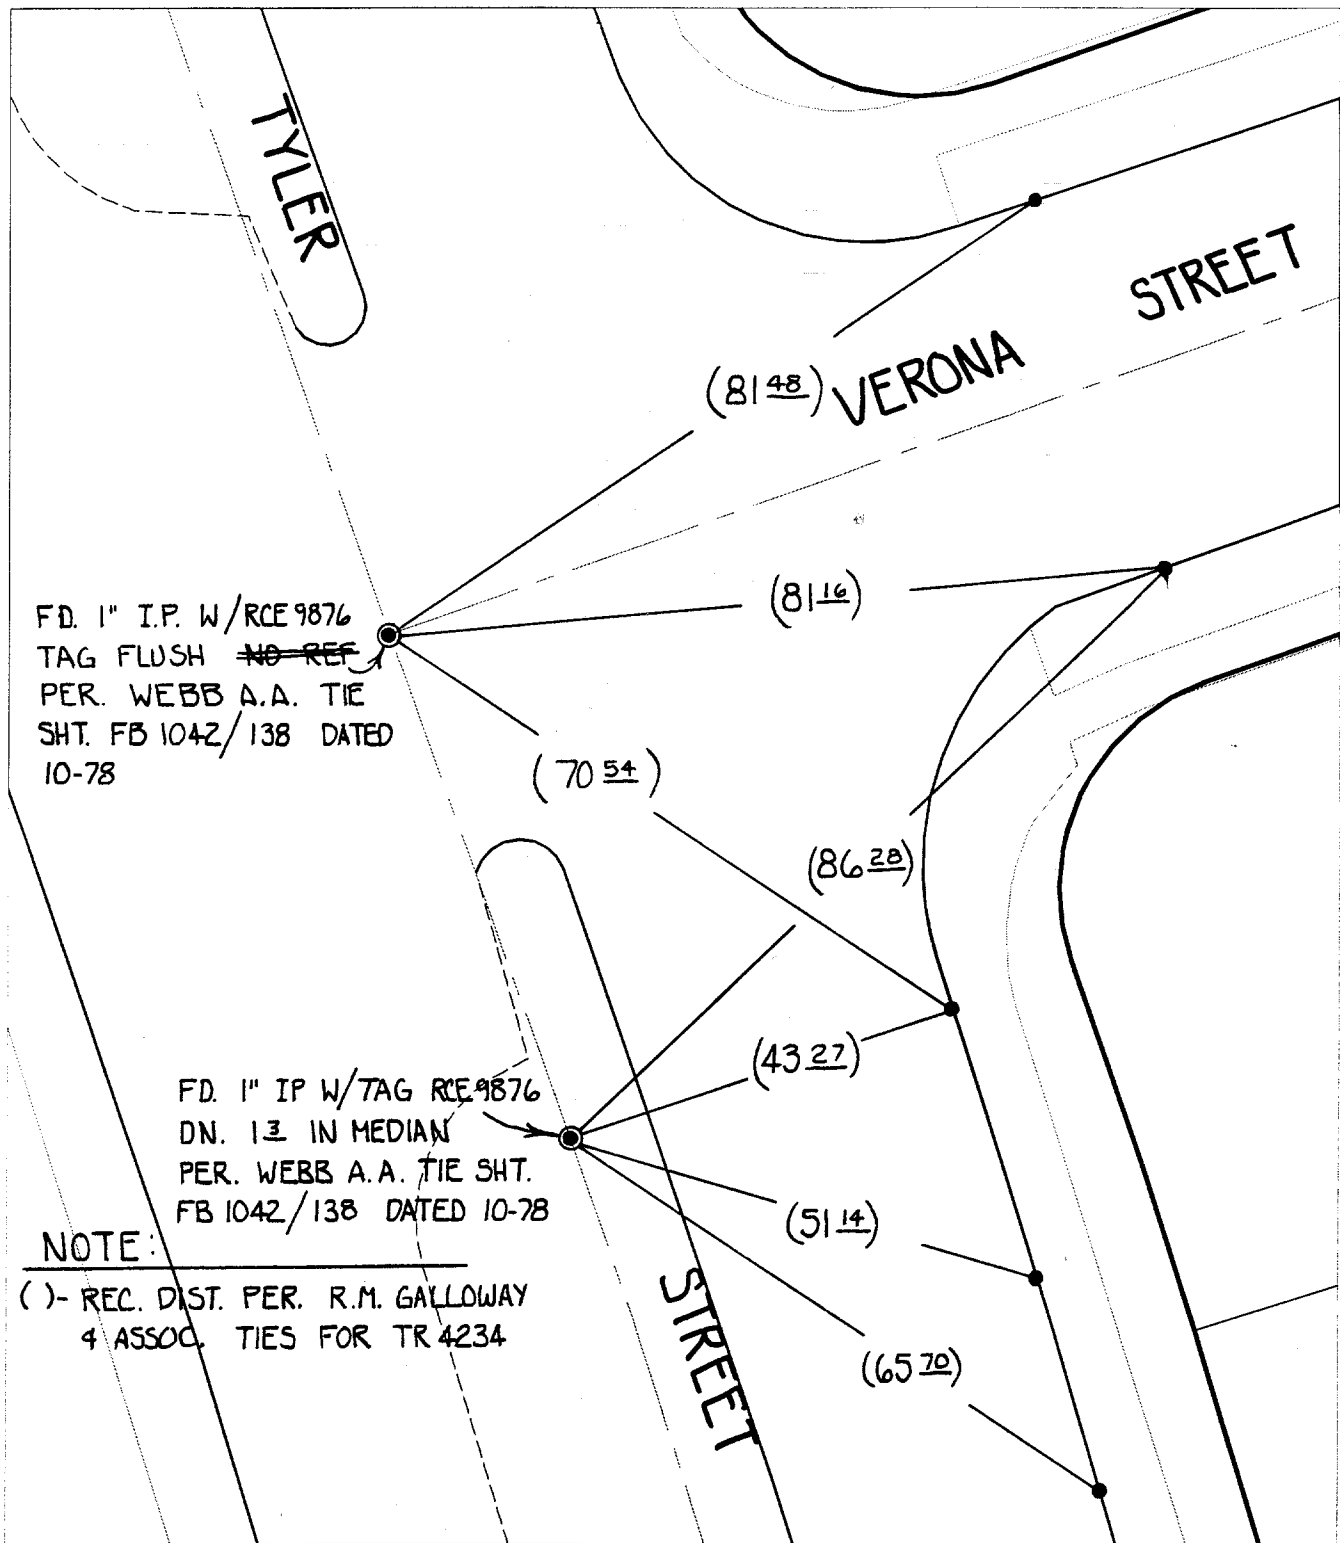

FD. 1" I.P. W/RCE 9876
TAG FLUSH ~~NO REF~~
PER. WEBB A.A. TIE
SHT. FB 1042/138 DATED
10-78

FD. 1" IP W/TAG RCE 9876
DN. 1.3 IN MEDIAN
PER. WEBB A.A. TIE SHT.
FB 1042/138 DATED 10-78

NOTE:

() - REC. DIST. PER. R.M. GALLOWAY
4 ASSOC. TIES FOR TR 4234


Street: 7955.71E
TYLER STREET
X-Street: OFFICIAL USE ONLY
VERONA STREET

- ✕ FD. Ramset Nail on T/C ● FD. LD. & TK. on T/C P.K. and City Engineer tag to be set @ surface after street construction is complete. (if possible)
- FD. "C" Nail on T/C ○ Set LD. & TK. on T/C

Scale: 1" = 20'
Date: 01/31/00
Drawn by: SURVEY
W.O.:
F.B.:

OFFICIAL TIE PLAT
CITY OF RIVERSIDE

These ties are for the purpose of perpetuating the found monumentation. No claim is made as to the relationship of the points or lines shown hereon to true boundary locations.



Sheet 1 of 1
File No.: