


# SURVEY NOTES

Street: UTICA STREET  
7958, T1/E

X-Street: BATHURST ROAD  
 OFFICIAL USE ONLY

SURVEY OF TRACT 21403  
 FOR BROCK  
 SURVEY PARTY McKEE CLOVER, HOPKINS, PEARL REF.  
 W.O.N.O. 7167 DATE 8-13-87 A.M.  
 CIVIL ENGINEERS • SURVEYORS • PLANNERS  
TIES

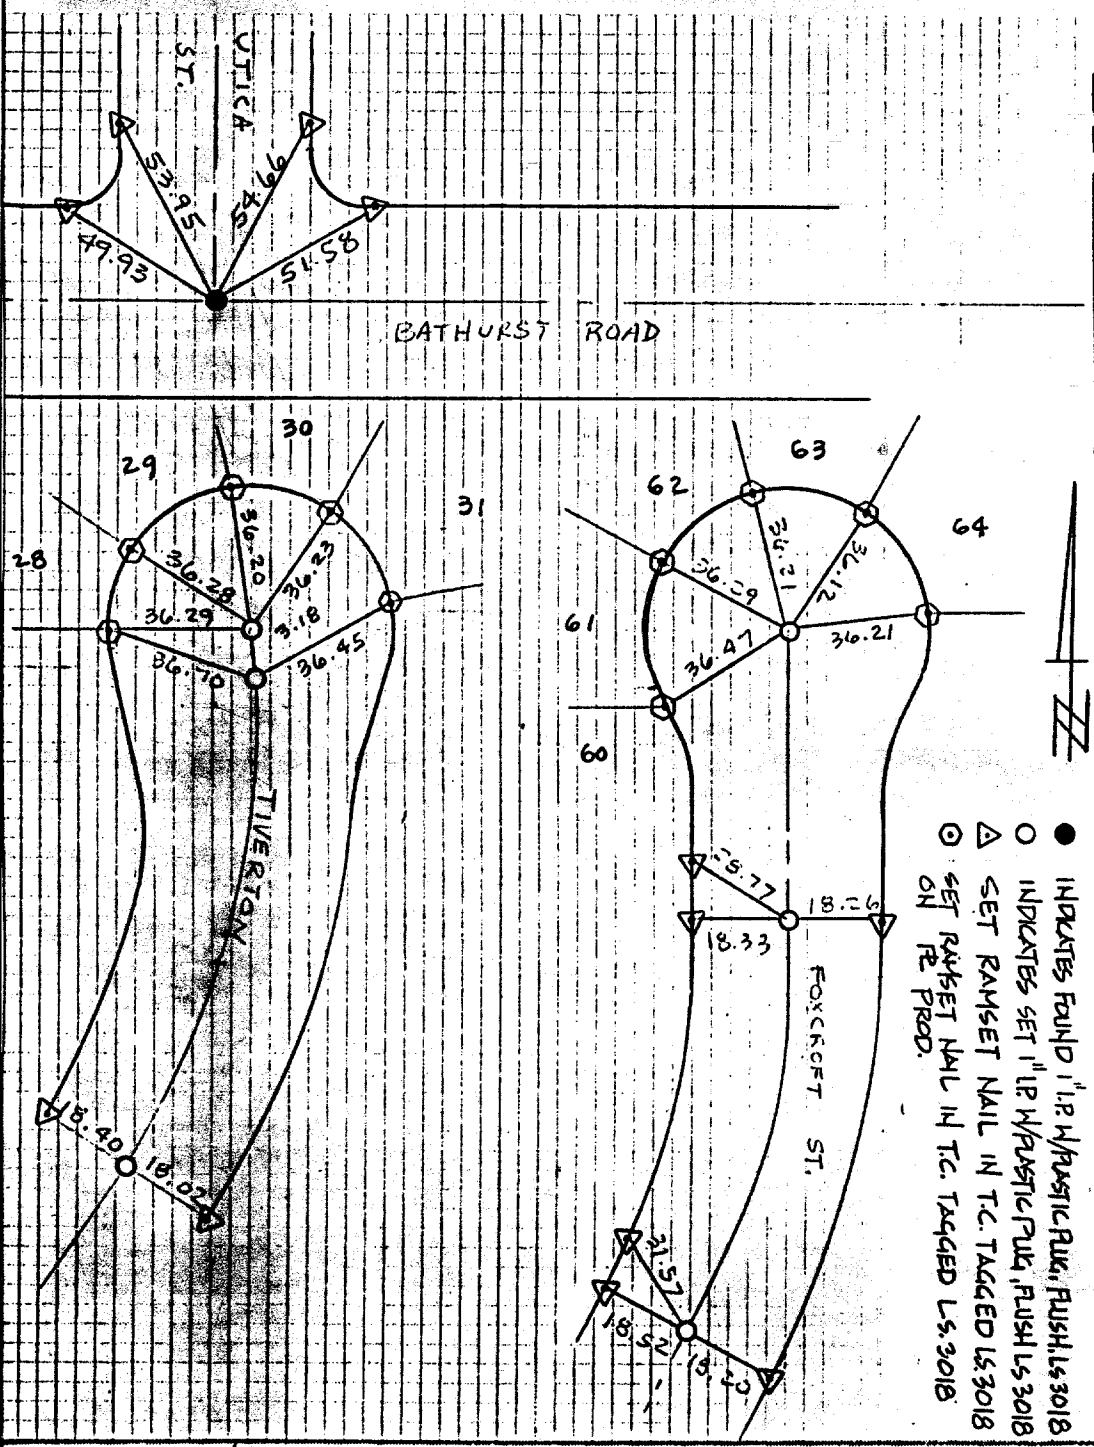

- INDICATES FOUND 1" IR W/PLASTIC RING, FLUSH, LS 3018
- INDICATES SET 1" IR W/PLASTIC RING, FLUSH LS 3018
- △ SET RAMSET NAIL IN T.C. TAGGED LS 3018
- ⊗ SET RAMSET NAIL IN T.C. TAGGED LS 3018 ON RE PROD.

- × FD. Ramset Nail on T/C
- FD. LD. & TK. on T/C
- FD. "C" Nail on T/C
- Set LD. & TK. on T/C

Scale:  
 Date: 8-13-87  
 Drawn by:  
 W.O.:  
 F.B.:

**OFFICIAL TIE PLAT**  
**CITY OF RIVERSIDE**

*These ties are for the purpose of perpetuating the found monumentation. No claim is made as to the relationship of the points or lines shown hereon to true boundary locations.*

TRACT 21403  
 Sheet 1 of 1  
 File No.: