


SURVEY NOTES

211-767

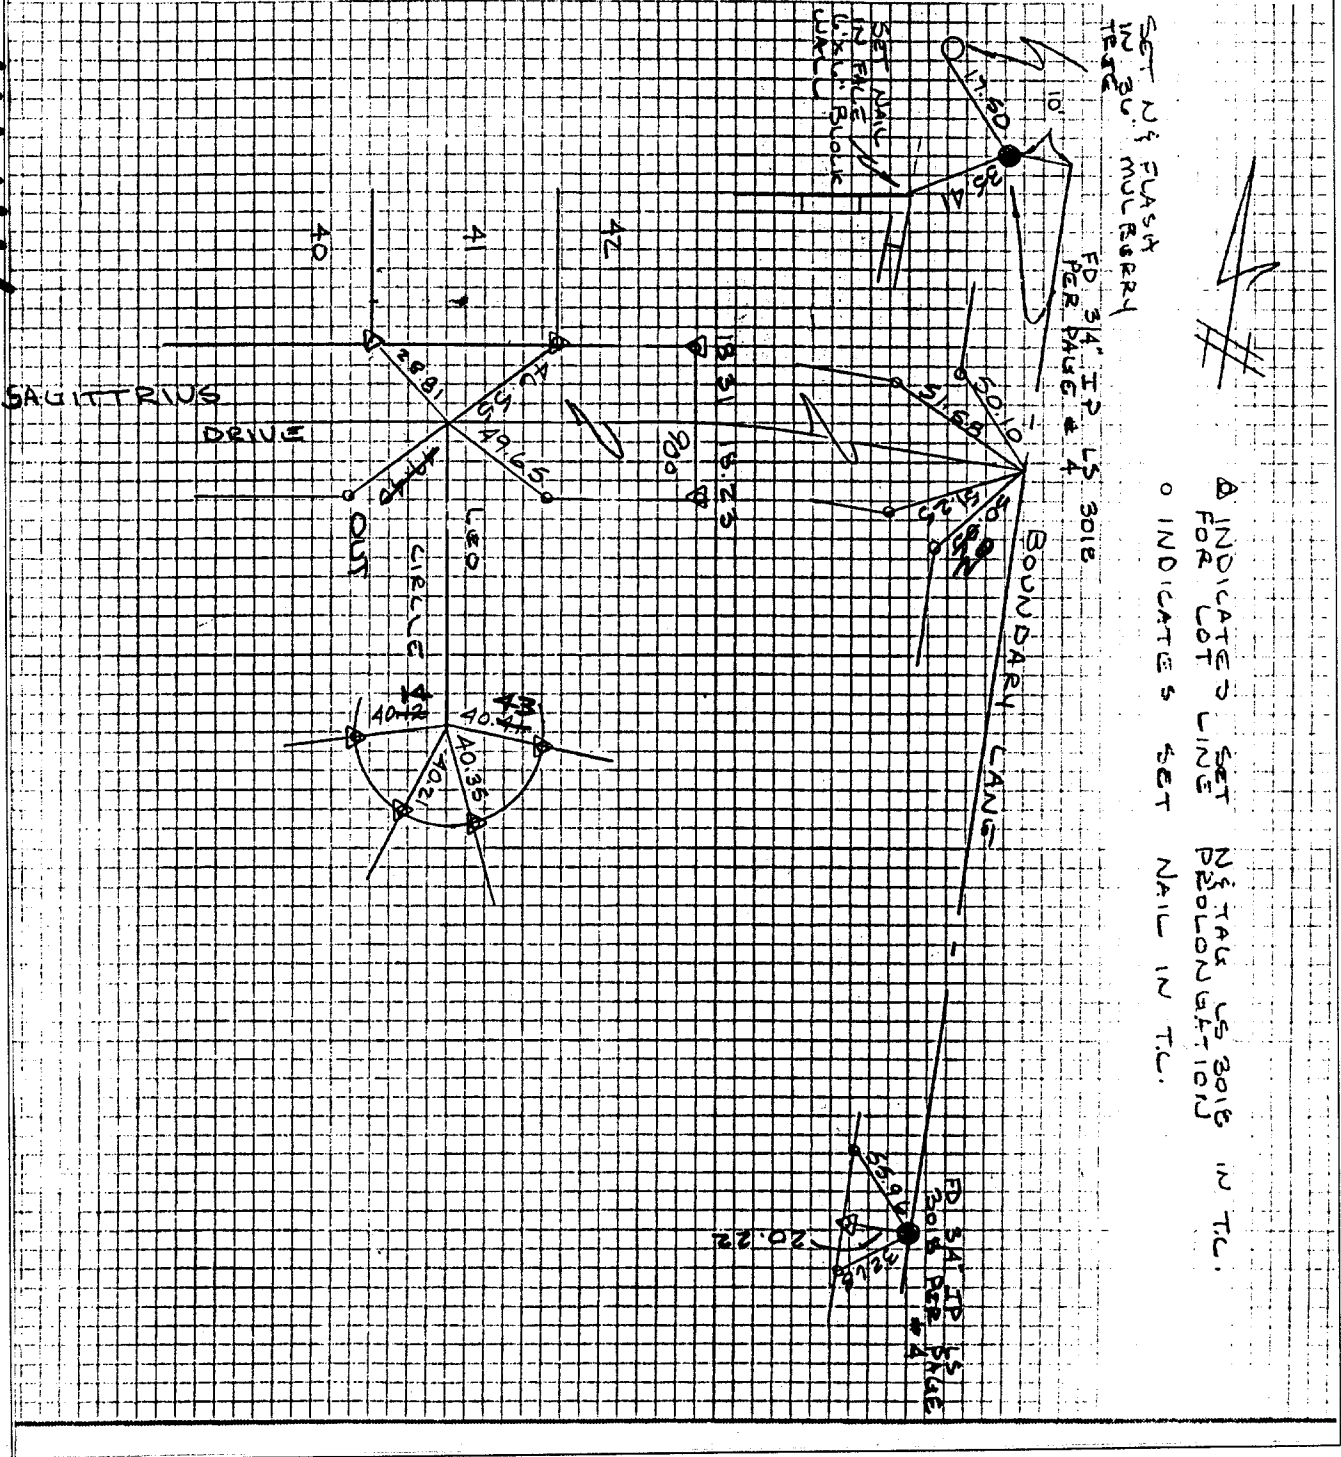

SET N & FLASIX IN SU. MUL BERRY HERE
 FD 3/4" I.P. L.S. 3016 PER PAGE # 4
 Δ INDICATES SET PROLONGATION IN T.C.
 ○ INDICATES SET NAIL IN T.C.

-

Street: BOUNDARY LN. X-Street: _____
 OFFICIAL USE ONLY

Scale: _____
 Date: _____
 Drawn by: _____
 W.O.: _____
 F.B.: _____

OFFICIAL TIE PLAT
 CITY OF RIVERSIDE

These ties are for the purpose of perpetuating the found monumentation. No claim is made as to the relationship of the points or lines shown hereon to true boundary locations.

TRACT 8510-4
 Sheet 1 of 1
 File No.: _____