


Street: **UNIVERSITY AVE**
7986.TIF

X-Street: **IOWA AVE**
 OFFICIAL USE ONLY

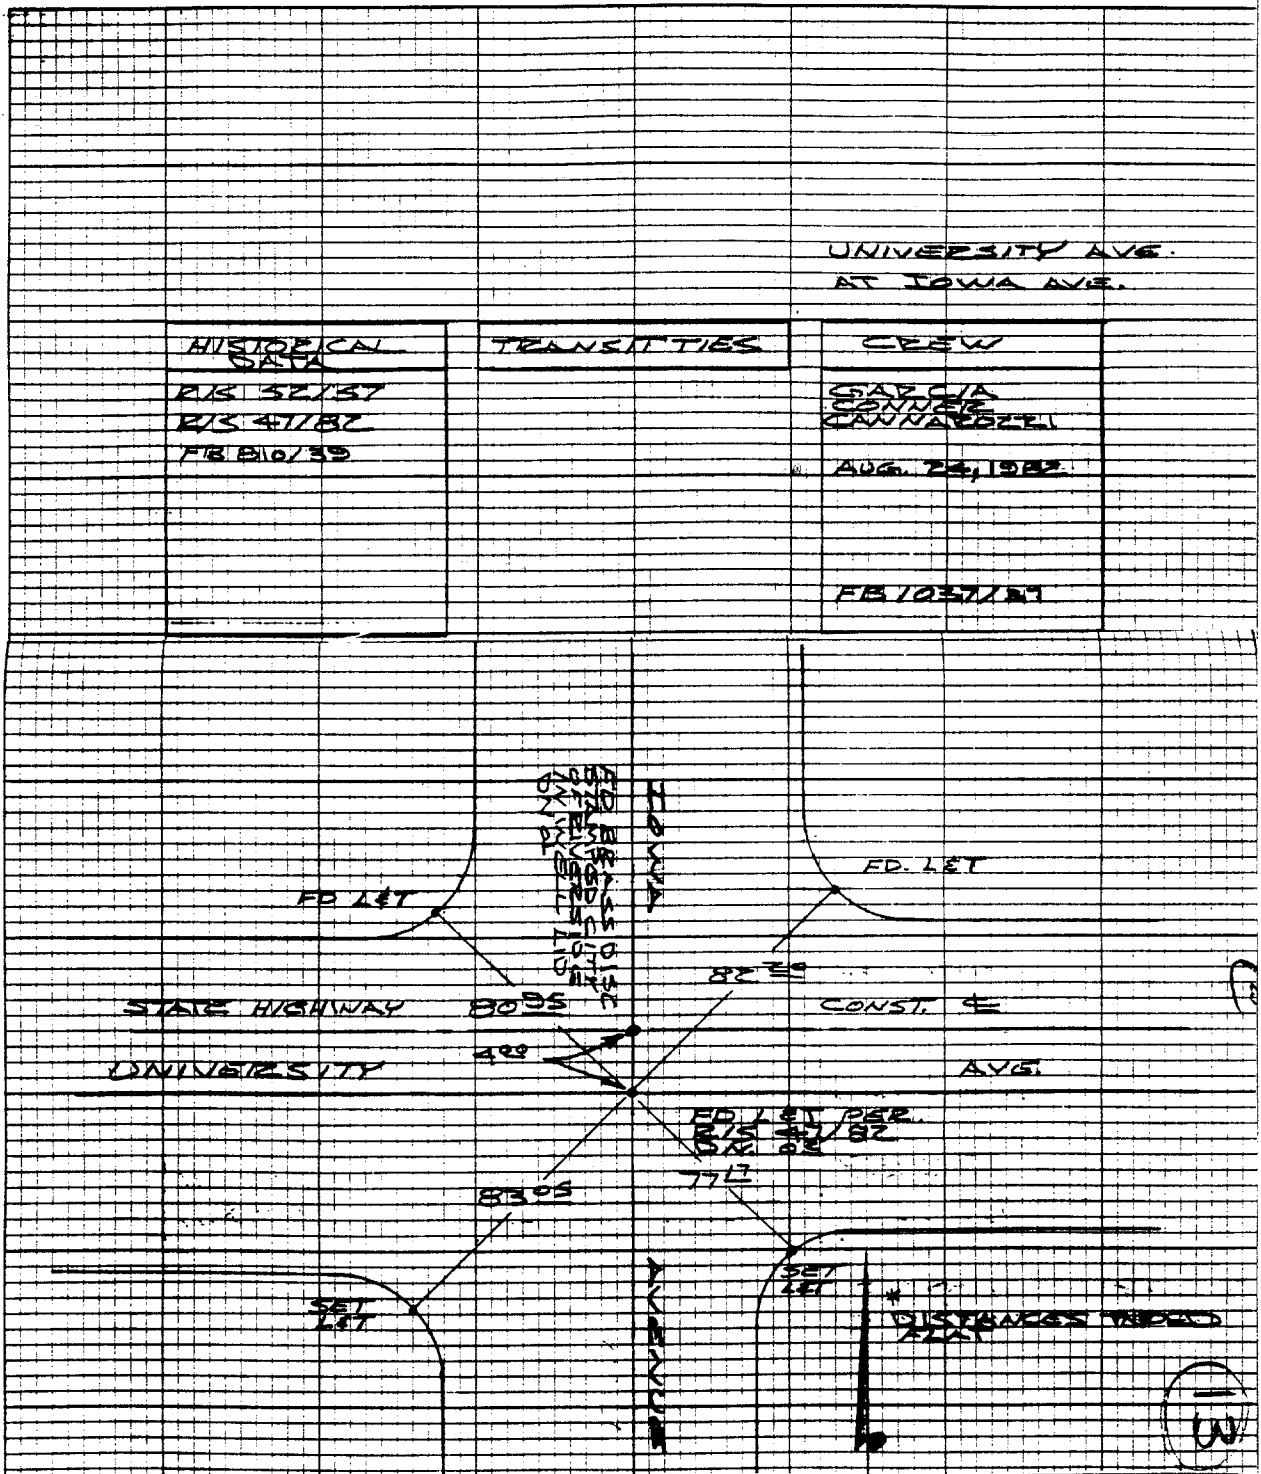

HISTORICAL DATA	TRANSIT TIES	CREW
R/S 32/37		GACCIA
R/S 47/82		CONNOR
FB 810/39		CANNARDZEL
		AUG. 24, 1982
		FB 1037/37

- ✕ FD. Ramset Nail on T/C
- FD. LD. & TK. on T/C
- FD. "C" Nail on T/C
- Set LD. & TK. on T/C

OFFICIAL TIE PLAT

CITY OF RIVERSIDE

These ties are for the purpose of perpetuating the found monumentation. No claim is made as to the relationship of the points or lines shown hereon to true boundary locations.

Scale:
 Date:
 Drawn by:
 W.O.:
 F.B.: 1037/37

Sheet 1 of 1
 File No.: