

SURVEYED BY

LOPEZ - HOTCHKISS

DATE


MARCH 07, 1991

Street: UNIVERSITY DRIVE 7989.71E

OFFICIAL USE ONLY

X-Street:

(TEMPORARY R.P.S.)

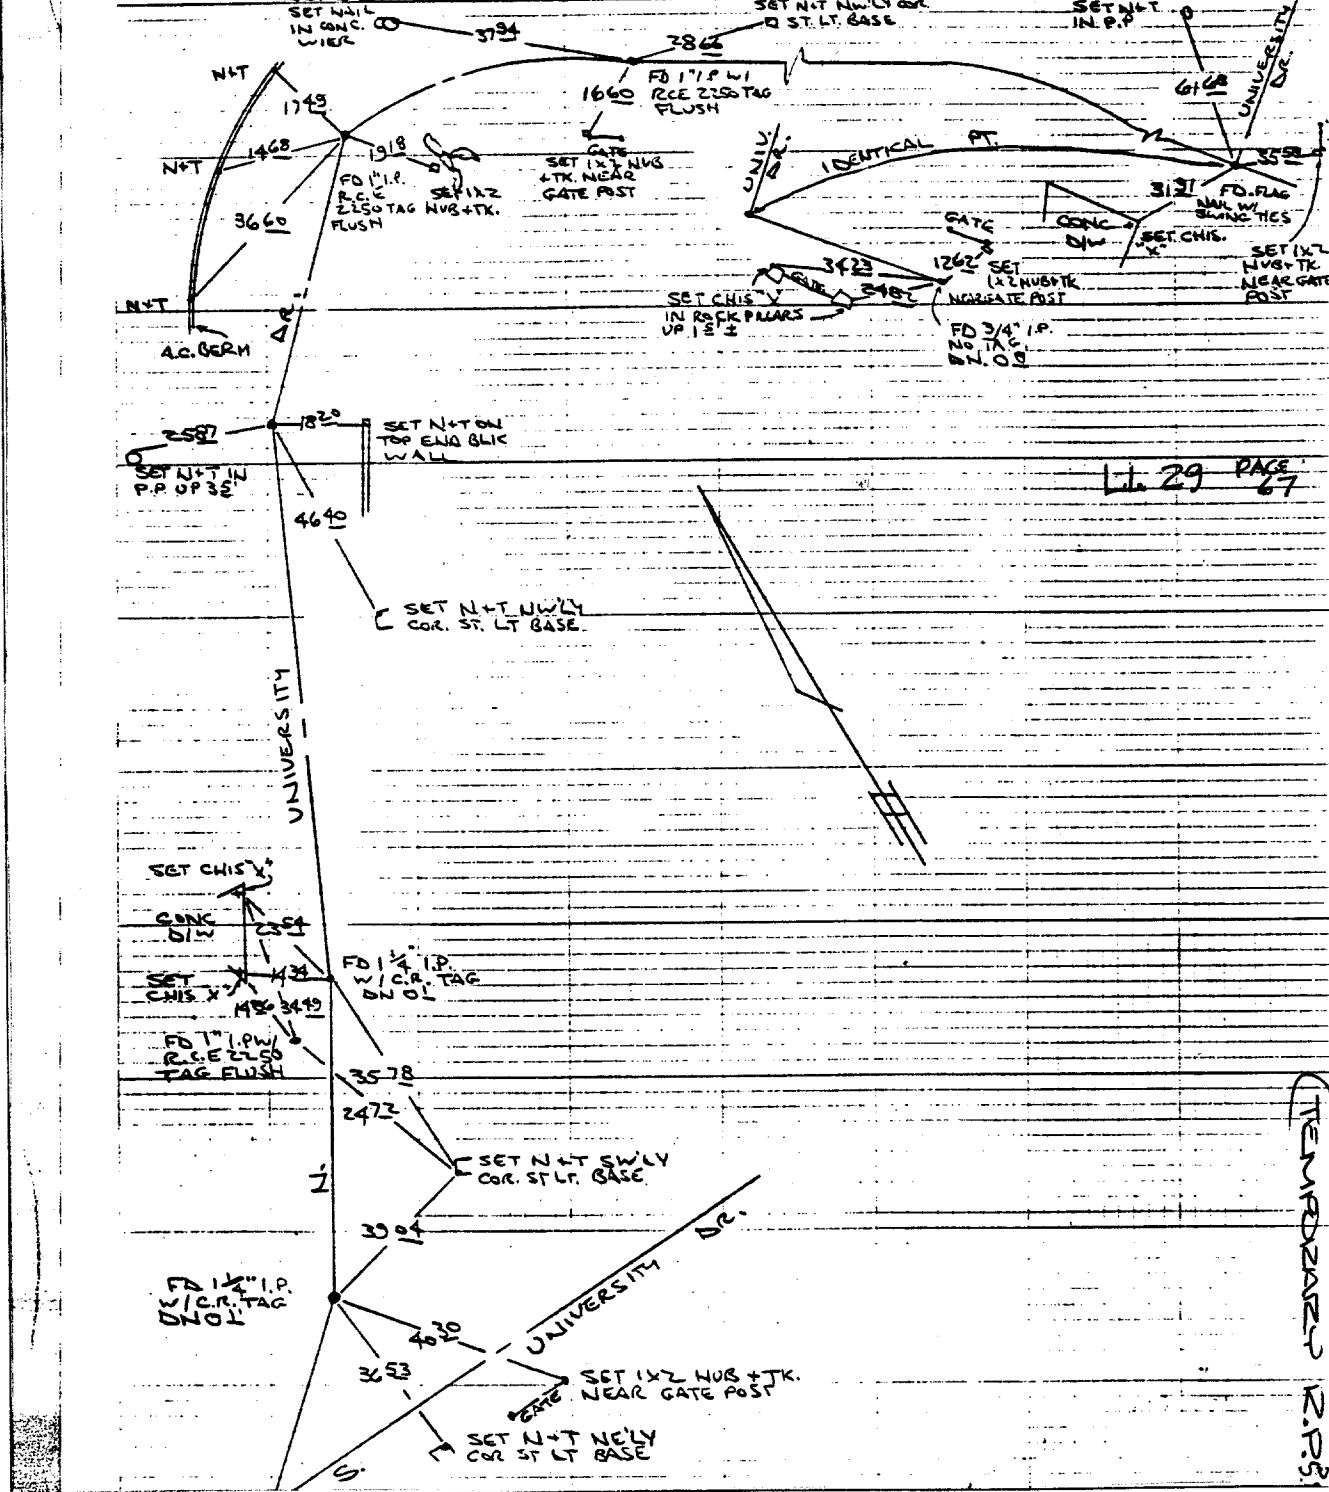

LL 29 PAGE 67

(TEMPORARY R.P.S.)

- × FD. Ramset Nail on T/C
- FD. LD. & TK. on T/C
- FD. "C" Nail on T/C
- Set LD. & TK. on T/C

Scale:  
 Date:  
 Drawn by:  
 W.O.:  
 F.B.:

**OFFICIAL TIE PLAT**  
**CITY OF RIVERSIDE**

*These ties are for the purpose of perpetuating the found monumentation. No claim is made as to the relationship of the points or lines shown hereon to true boundary locations.*

Sheet 1 of 1  
 File No.: