

Street: UNIVERSITY AVE


OFFICIAL USE ONLY

X-Street: MESA ST

MESA ST  
4-12-65 J.K.

(P)

10-19-64  
F.B. P-5/74

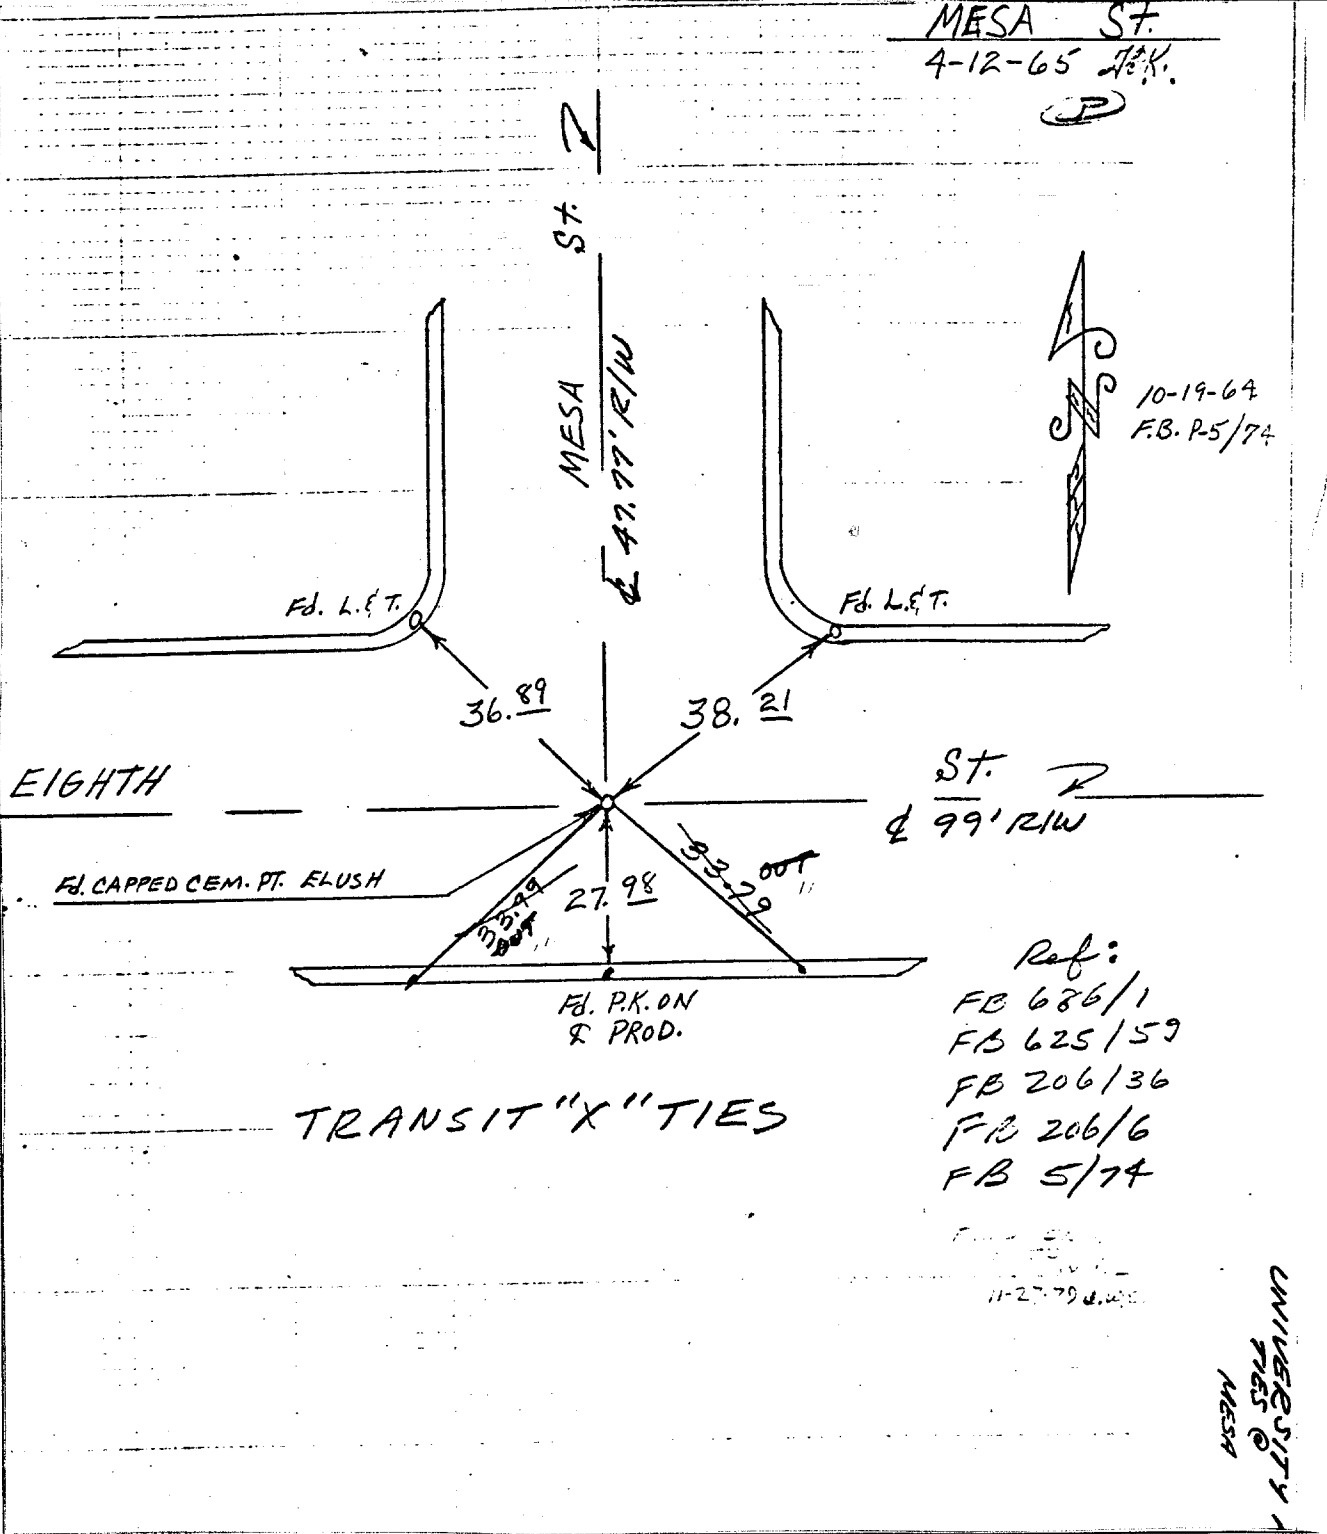

TRANSIT "X" TIES

Ref:  
 FB 686/1  
 FB 625/59  
 FB 206/36  
 FB 206/6  
 FB 5/74

UNIVERSITY  
TIES  
MESA

- ✕ FD. Ramset Nail on T/C
- FD. "C" Nail on T/C

- FD. LD. & TK. on T/C
- Set LD. & TK. on T/C

Scale:  
 Date: 10-19-64  
 Drawn by:  
 W.O.:  
 F.B.: P-5/74

## OFFICIAL TIE PLAT

### CITY OF RIVERSIDE

*These ties are for the purpose of perpetuating the found monumentation. No claim is made as to the relationship of the points or lines shown hereon to true boundary locations.*

Sheet 1 of 1  
 File No.: