

Street: BOX SPRINGS BLVD


(B)

X-Street:

COTTON WOOD

OFFICIAL USE ONLY

F.I.T. 208

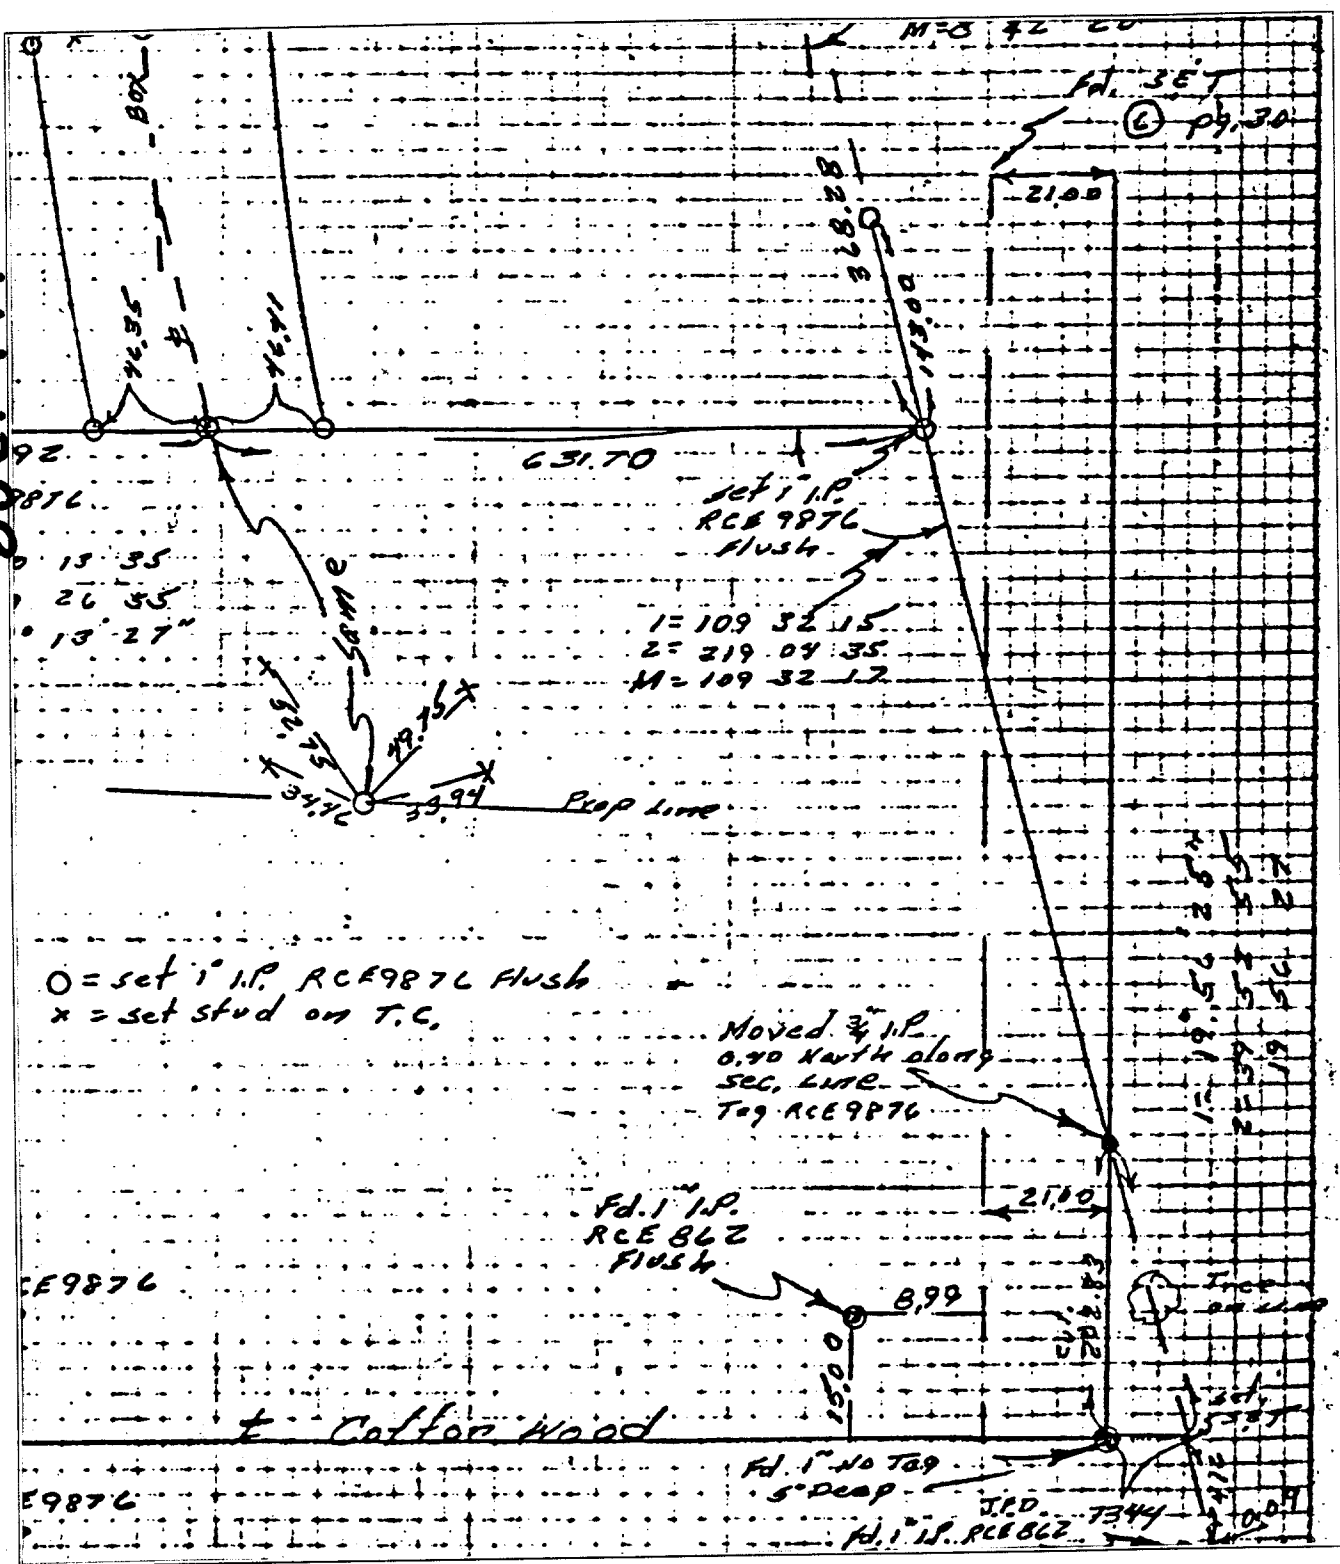

O = set 1" I.P. RCE9876 Flush
 X = set stud on T.C.

Moved 3/4" I.P.
 0.70 North along
 SEC. LINE
 Tag RCE9876

Fd. 1" I.P.
 RCE862
 Flush

Fd. 1" No Tag
 5" Deep

Fd. 1" I.P. RCE862

✗ FD. Ramset Nail on T/C
 ■ FD. "C" Nail on T/C

● FD. LD. & TK. on T/C
 ○ Set LD. & TK. on T/C

Scale:
 Date:
 Drawn by:
 W.O.:
 F.B.:

OFFICIAL TIE PLAT
 CITY OF RIVERSIDE

These ties are for the purpose of perpetuating the found
 monumentation. No claim is made as to the relationship of
 the points or lines shown hereon to true boundary locations.

PARCEL MAP 196

Sheet 1 of 1
 File No.: