


FINAL MONUMENTS
 M.B. 8/13/4

- set Type A" mon. RCR 9876
- set 1/4" IR RCR 9876 flush dot cov.
- X set Stud RCR 9876 2 1/2" LINES
- RC set Stud only for Ties
- set Type B" mon. on ± st.

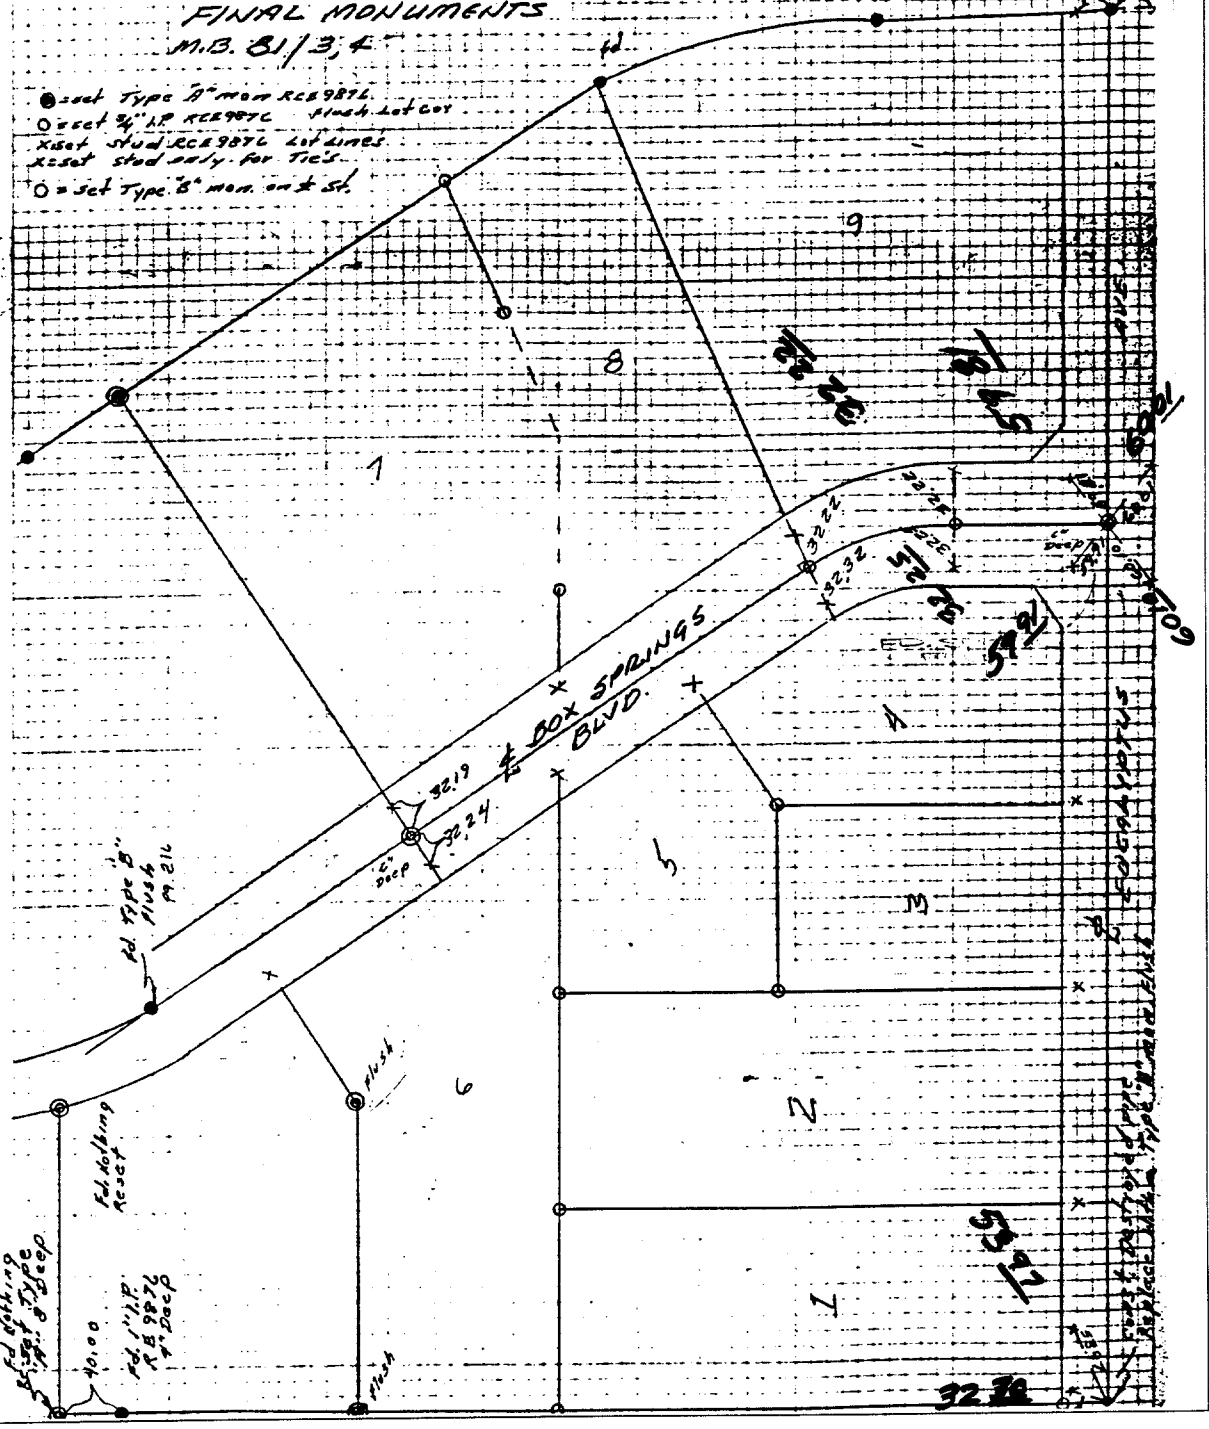

- ✕ FD. Ramset Nail on T/C
- FD. LD. & TK. on T/C
- FD. "C" Nail on T/C
- Set LD. & TK. on T/C

Ovale 5/11/75
 805.508

Street: BOX SPRINGS BLVD

X-Street: EUCALYPTUS AVE
 OFFICIAL USE ONLY

Scale: _____
 Date: _____
 Drawn by: _____
 W.O.: _____
 F.B.: _____

OFFICIAL TIE PLAT
CITY OF RIVERSIDE
 These ties are for the purpose of perpetuating the found
 monumentation. No claim is made as to the relationship of
 the points or lines shown hereon to true boundary locations.

TRACT 4510
 Sheet 1 of 1
 File No.: _____