


Street: VALLEY SPRINGS PKWY  
8053.TIF

X-Street: RIVERIDGE DR.  
OFFICIAL USE ONLY

SHEET 8 OF 18 SHEETS

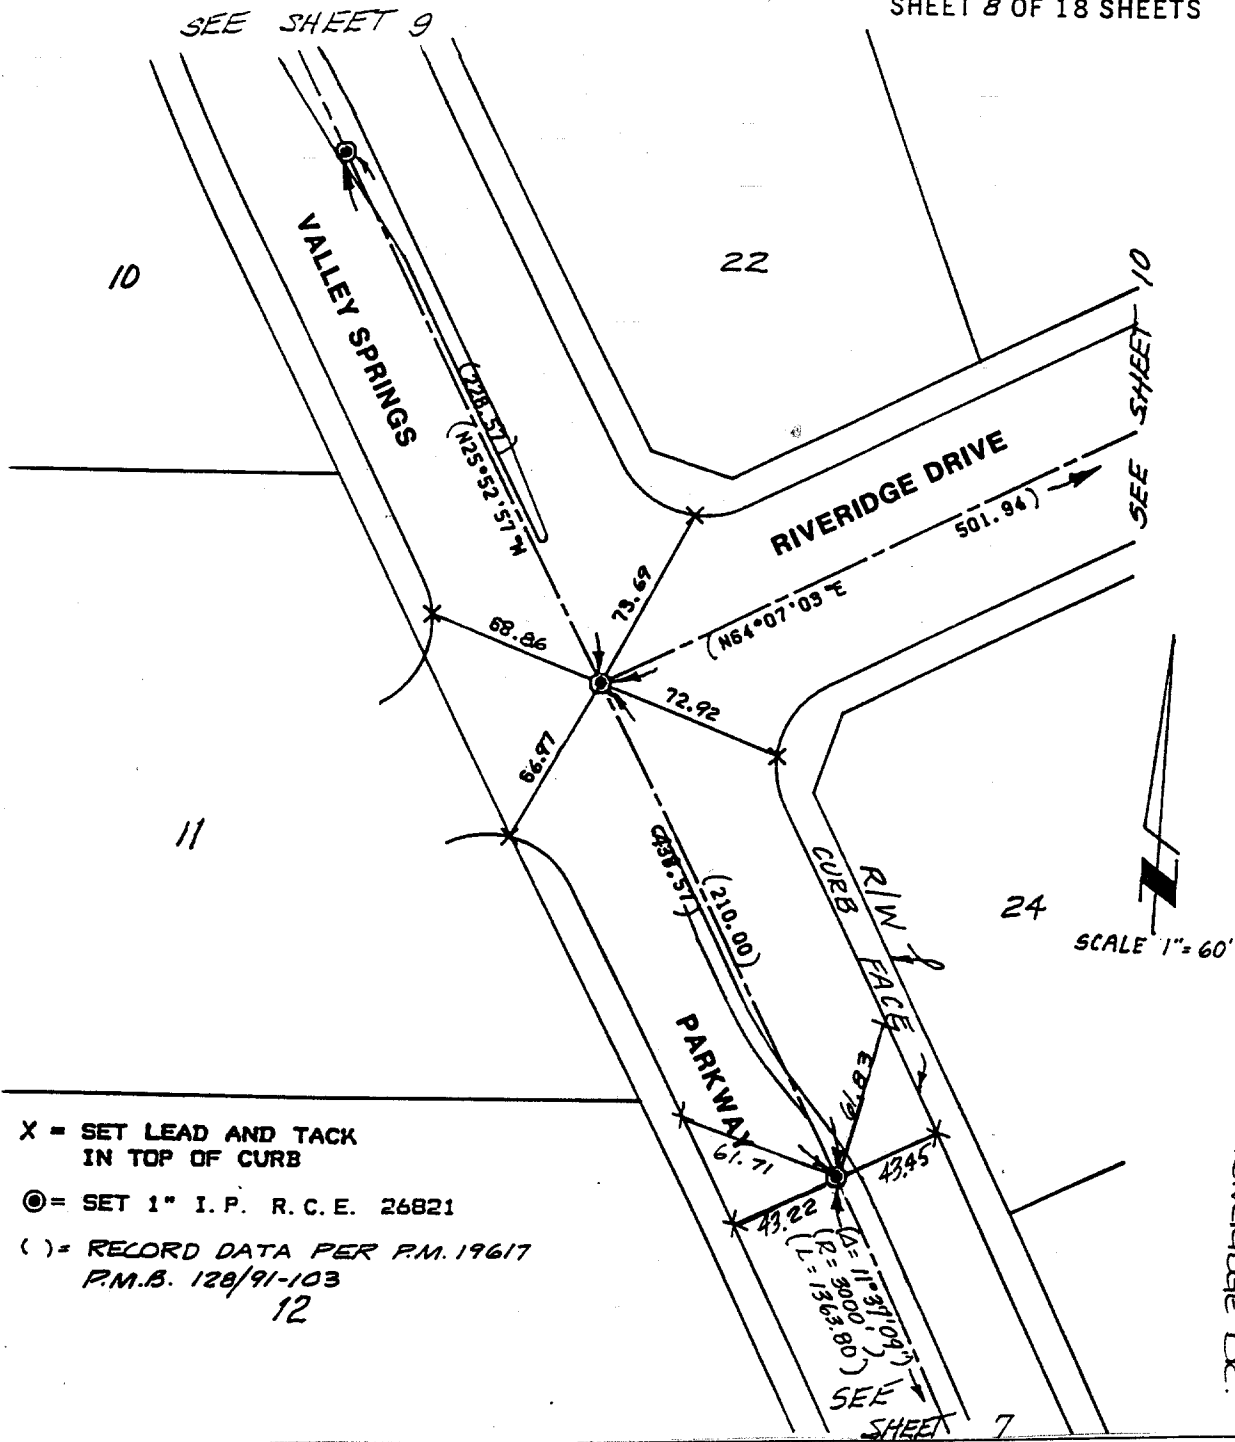

X = SET LEAD AND TACK  
IN TOP OF CURB

⊙ = SET 1" I.P. R.C.E. 26821

( ) = RECORD DATA PER P.M. 1967  
P.M.B. 128/91-103  
12

- ✕ FD. Ramset Nail on T/C
- FD. LD. & TK. on T/C
- FD. "C" Nail on T/C
- Set LD. & TK. on T/C

Scale:

Date:

Drawn by:

W.O.:

F.B.:

## OFFICIAL TIE PLAT CITY OF RIVERSIDE

*These ties are for the purpose of perpetuating the found  
monumentation. No claim is made as to the relationship of  
the points or lines shown hereon to true boundary locations.*

Sheet 8 of 18

File No.: