


Street: VERA ST.  
8074.71 E  
 N'LY X-Street: CLIFTON BLVD  
 OFFICIAL USE ONLY

Vera Sheet #2 (P)

Mt View

Sec Sheet #1

VERA

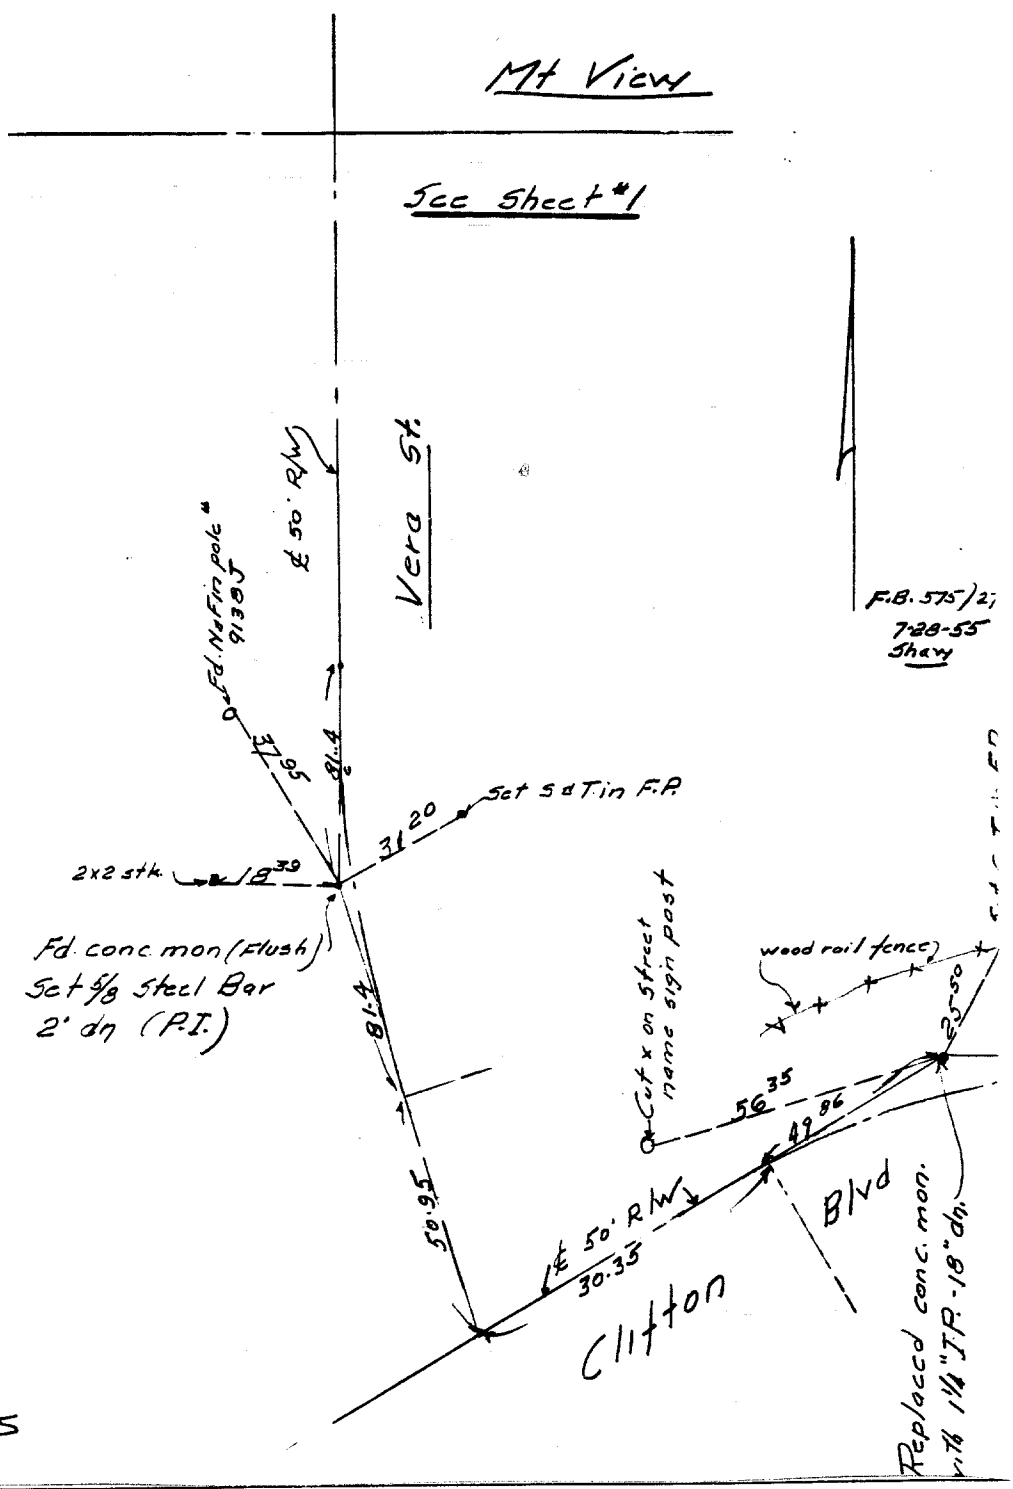

F.B. 575/27  
 7-28-55  
 SHAW

7-28-55  
 SHAW

- ✕ FD. Ramset Nail on T/C
- FD. LD. & TK. on T/C
- FD. "C" Nail on T/C
- Set LD. & TK. on T/C

Scale:  
 Date:  
 Drawn by:  
 W.O.:  
 F.B.: 575/27-28

**OFFICIAL TIE PLAT**  
**CITY OF RIVERSIDE**

*These ties are for the purpose of perpetuating the found monumentation. No claim is made as to the relationship of the points or lines shown hereon to true boundary locations.*

Sheet 1 of 1  
 File No.: