

VERDE ST.


Street: VERDE ST.

WILLY X-Street:

CORTEZ

8079. TIE

OFFICIAL USE ONLY

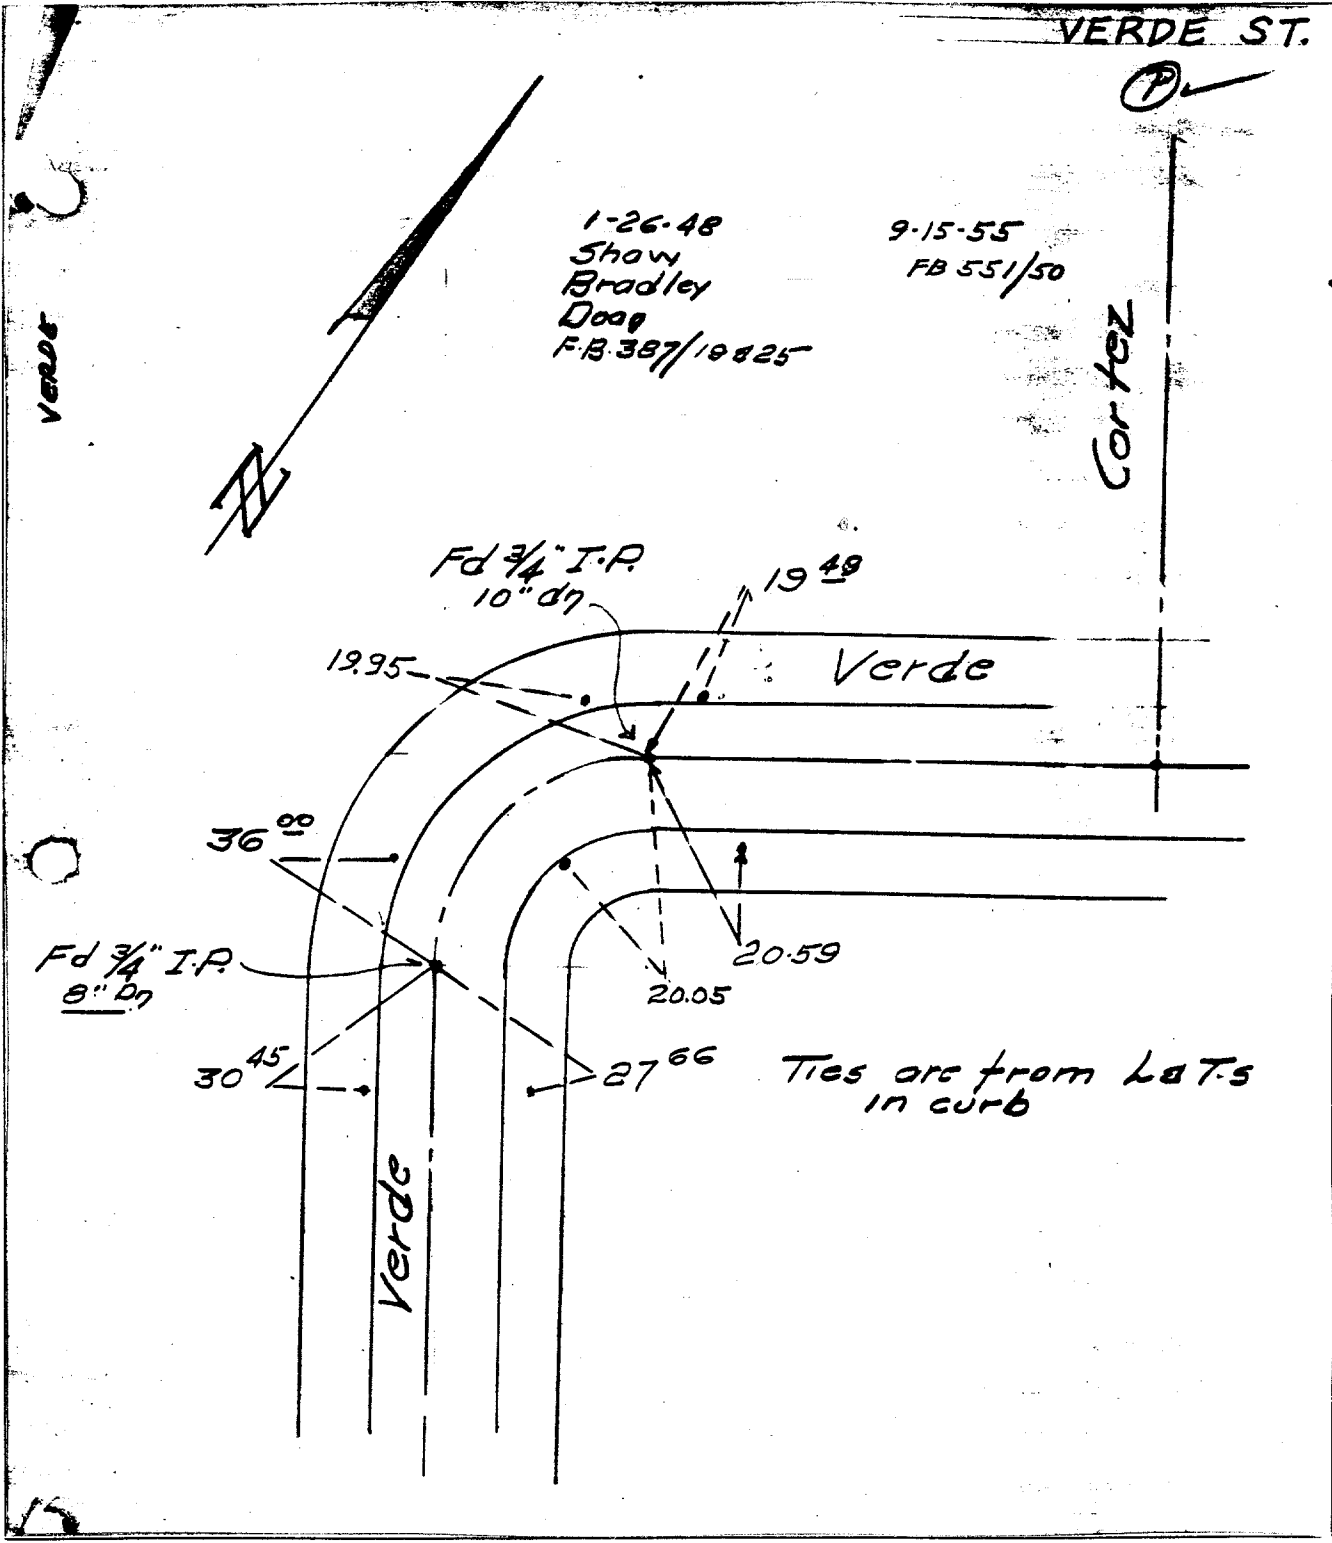

1-26-48
 Show
 Bradley
 Dooq
 F.B. 387/19825

9-15-55
 FB 551/50

Fd 3/4" I.P.
 10" dn

Fd 3/4" I.P.
 8" dn

Ties are from L&T's
 in curb

- ✕ FD. Ramset Nail on T/C
- FD. LD. & TK. on T/C
- FD. "C" Nail on T/C
- Set LD. & TK. on T/C

Scale:
 Date: 9-15-55
 Drawn by:
 W.O.:
 F.B.: 551/50

OFFICIAL TIE PLAT
 CITY OF RIVERSIDE

These ties are for the purpose of perpetuating the found monumentation. No claim is made as to the relationship of the points or lines shown hereon to true boundary locations.

Sheet 1 of 1
 File No.: