


Street: VIA CHEPO  
8076.71E  
 X-Street: VIA CARTAGO  
 OFFICIAL USE ONLY

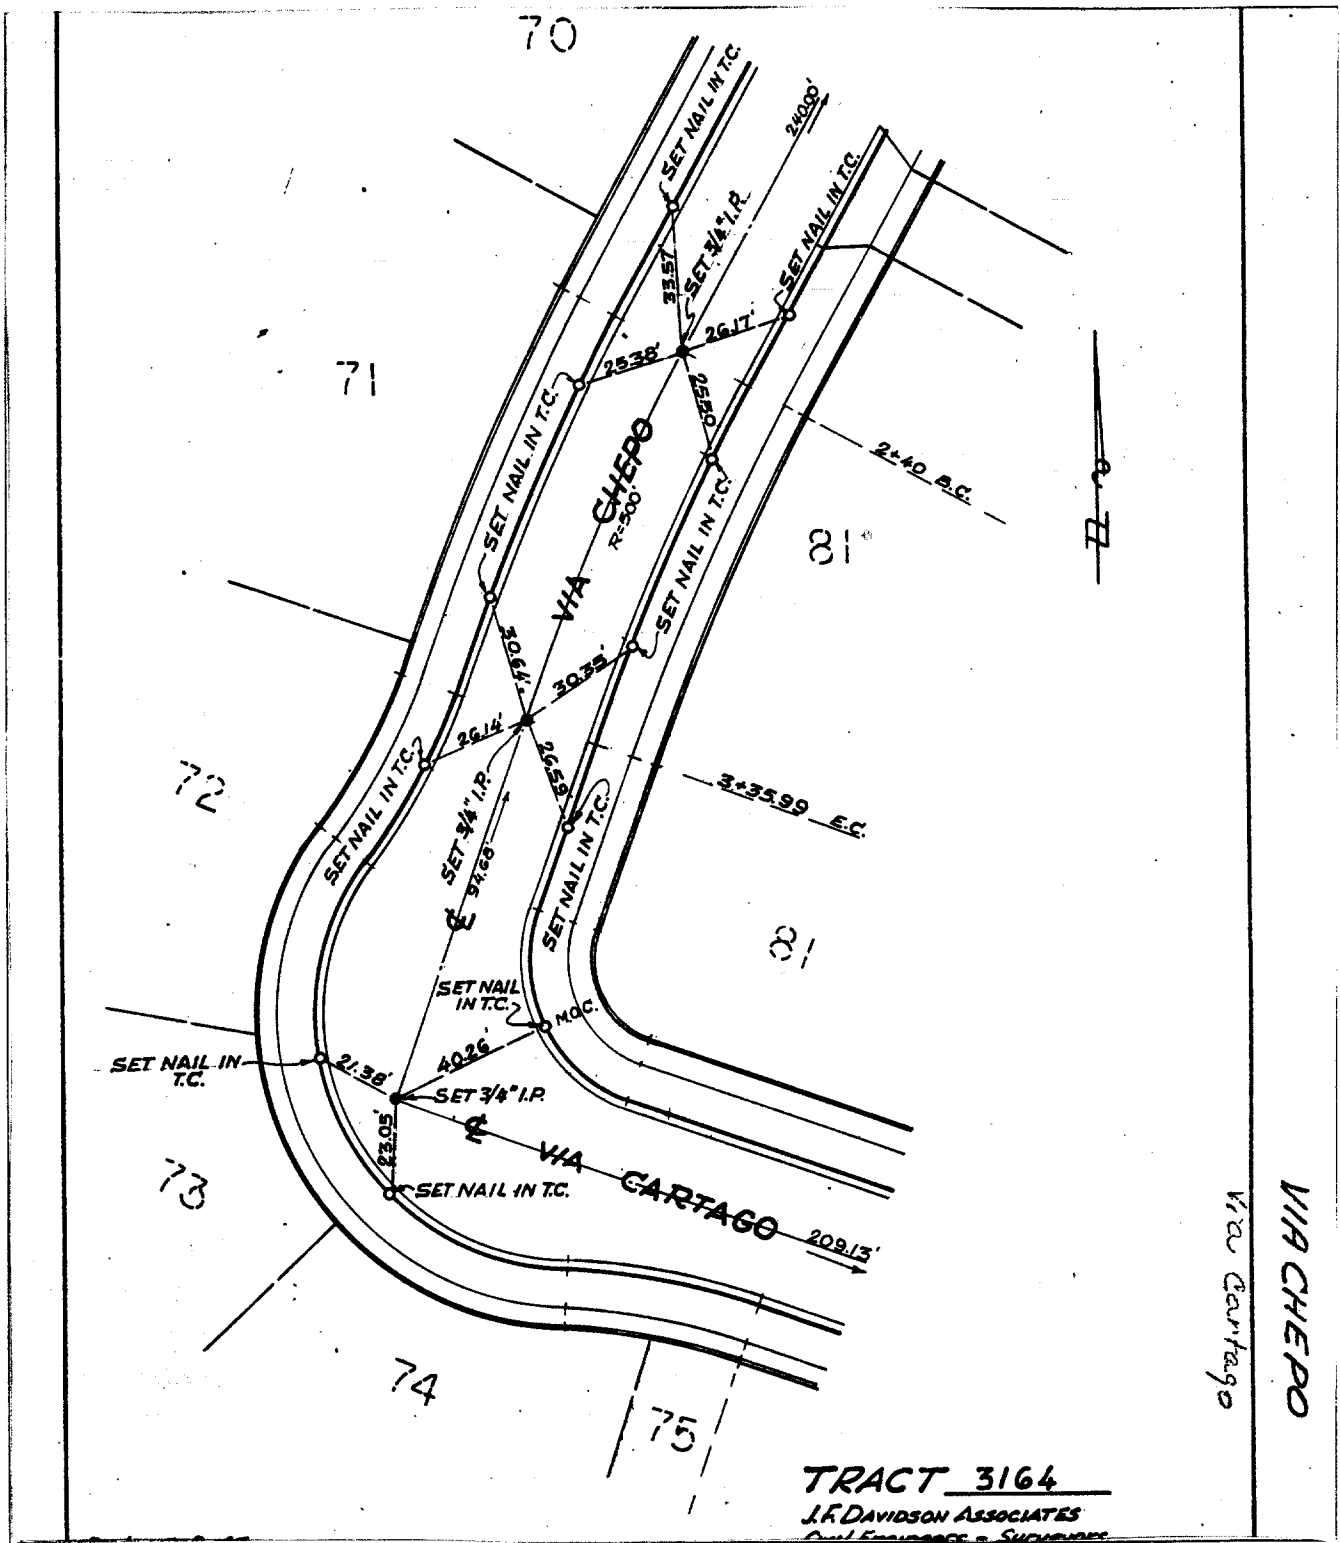

**TRACT 3164**  
 J.K. DAVIDSON ASSOCIATES  
 Civil Engineers & Surveyors

- ✕ FD. Ramset Nail on T/C
- FD. LD. & TK. on T/C
- FD. "C" Nail on T/C
- Set LD. & TK. on T/C

Scale:  
 Date: 3-2-67  
 Drawn by:  
 W.O.:  
 F.B.:

**OFFICIAL TIE PLAT**  
 CITY OF RIVERSIDE

*These ties are for the purpose of perpetuating the found monumentation. No claim is made as to the relationship of the points or lines shown hereon to true boundary locations.*

TR 3164  
 Sheet 1 of 1  
 File No.: