


Street: VIA CHERO
8097.71E

X-Street: VIA ZAPATA
OFFICIAL USE ONLY

Via Zapata

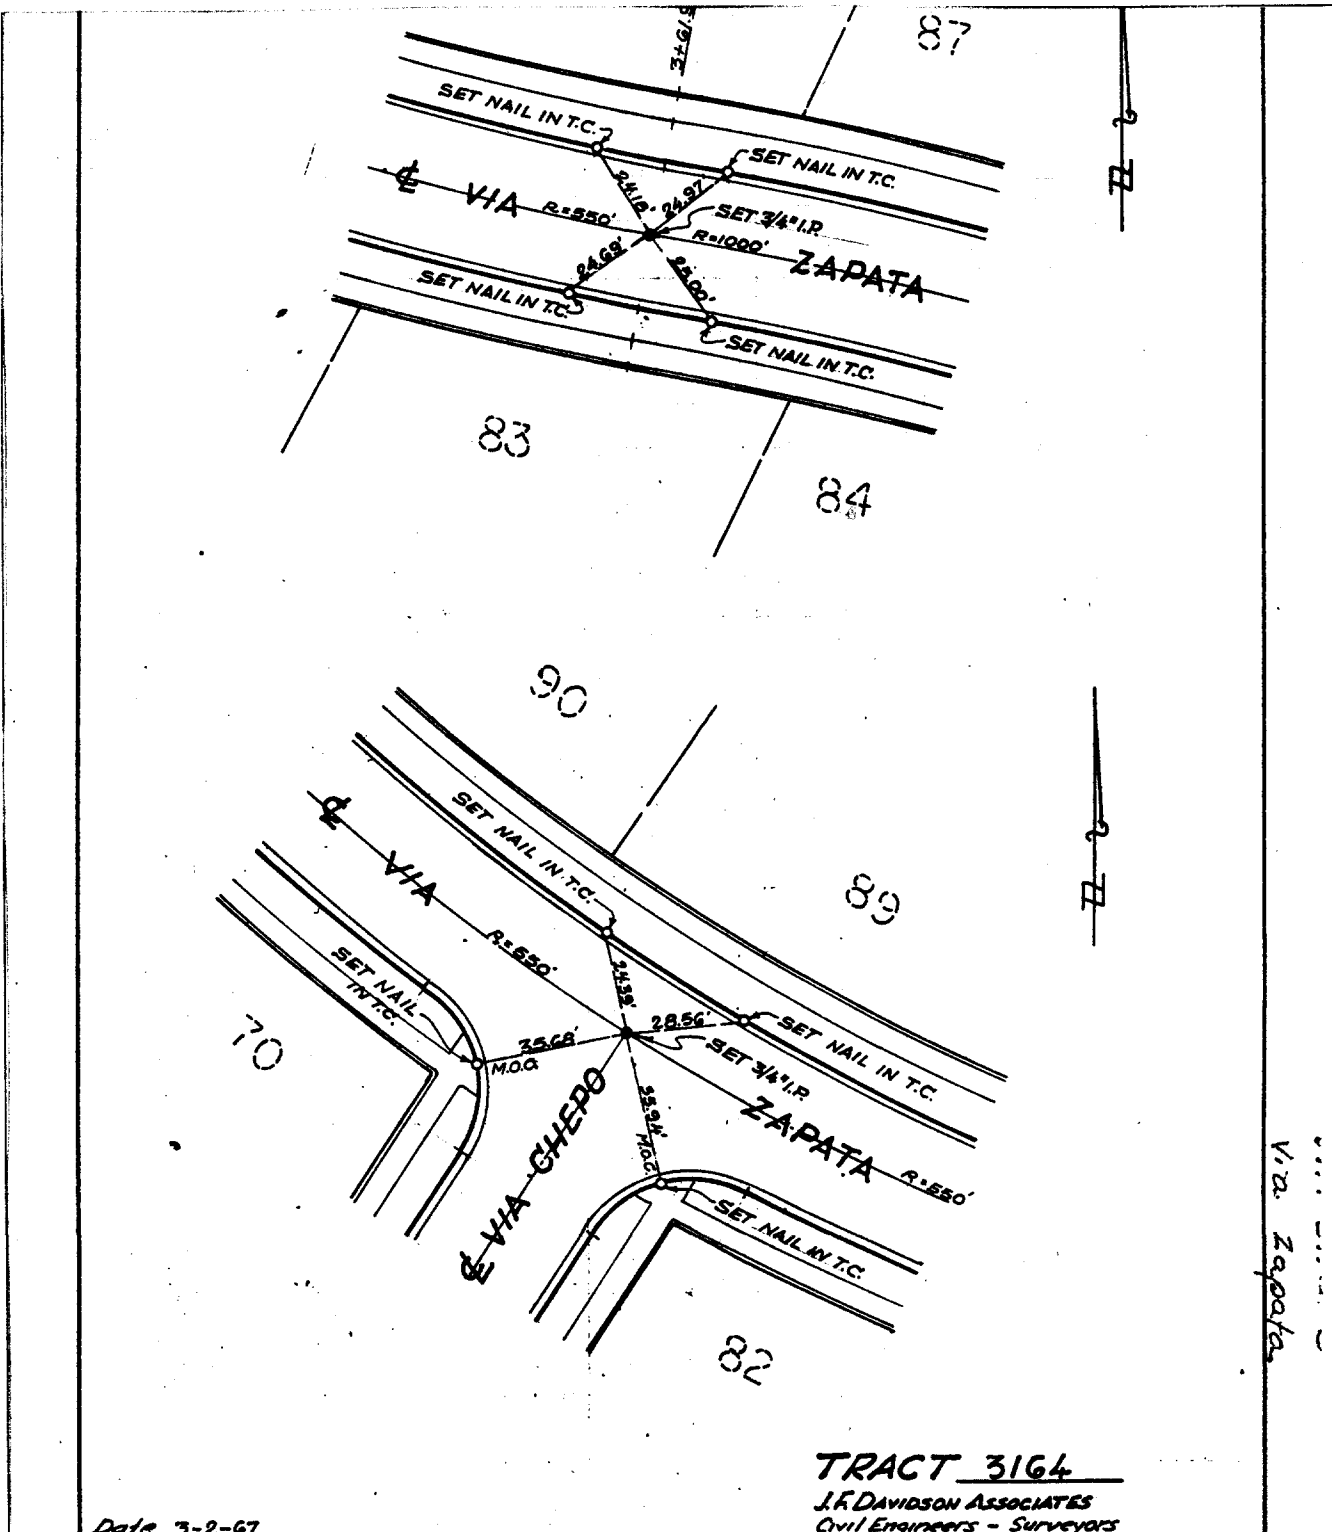

Date 3-2-67

TRACT 3164
J.F. DAVIDSON ASSOCIATES
Civil Engineers - Surveyors

- ✕ FD. Ramset Nail on T/C
- FD. LD. & TK. on T/C
- FD. "C" Nail on T/C
- Set LD. & TK. on T/C

Scale:
Date:
Drawn by:
W.O.:
F.B.:

OFFICIAL TIE PLAT CITY OF RIVERSIDE

These ties are for the purpose of perpetuating the found monumentation. No claim is made as to the relationship of the points or lines shown hereon to true boundary locations.

TRACT 3164

Sheet 1 of 1
File No.: