


Street: AERIAL COURT X-Street: OLD BRIDGE RD
 OFFICIAL USE ONLY 81.TIF

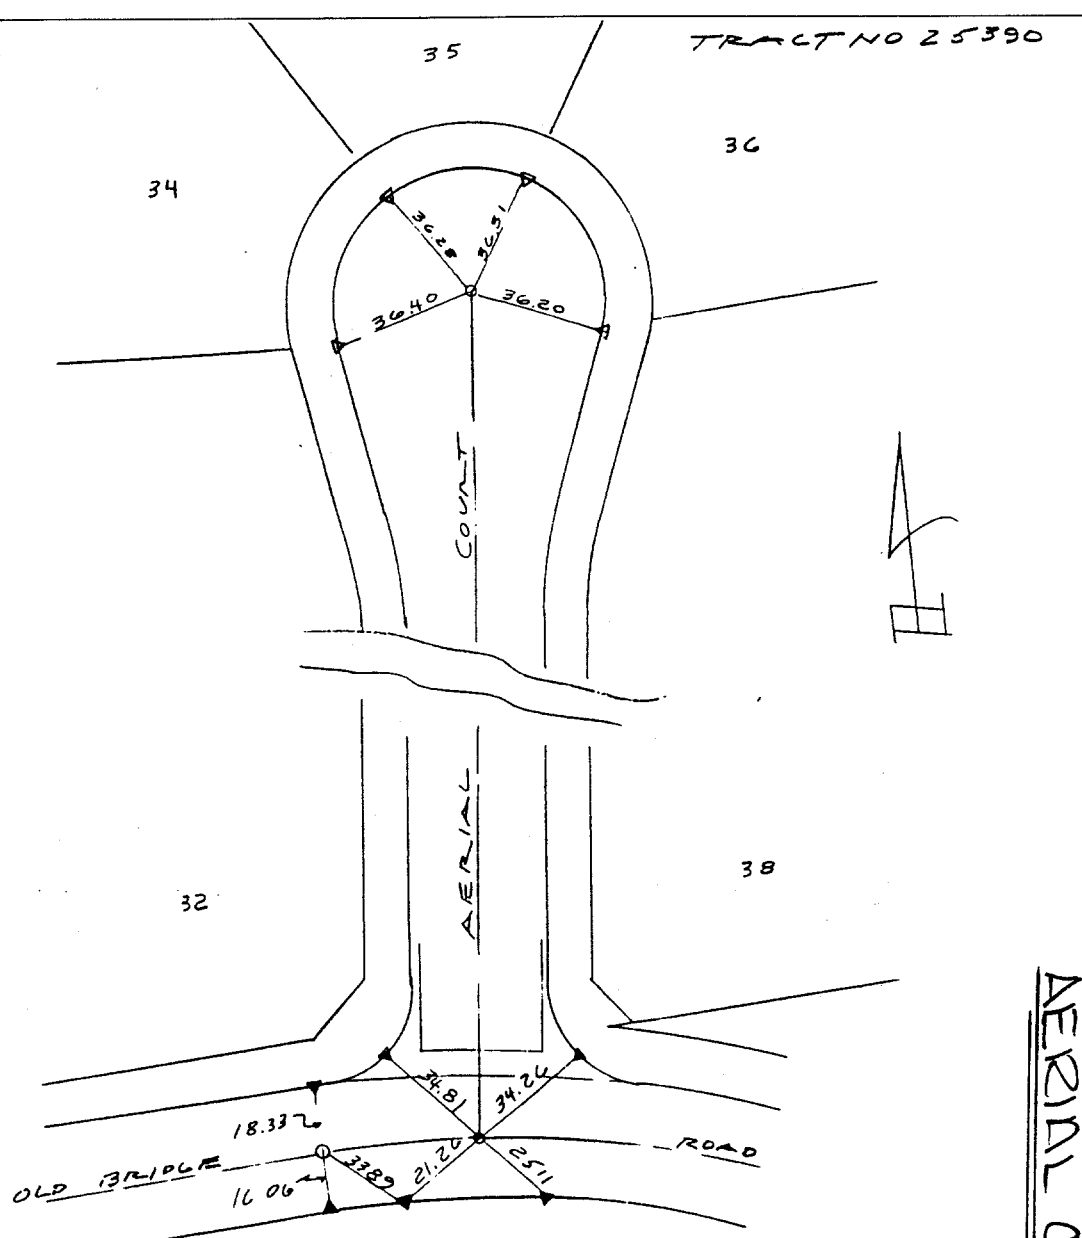

- △ - SET N & TAG LS 5529 ON T.C. & LOT LINE PROJECTED
- - SET 1" I.P. TAGGED LS 5529
- ▲ - SET "RAMSET" NAIL
- - FOUND MONUMENT

SCALE: 1"=40'	OFFICIAL TIE PLAT CITY OF RIVERSIDE	SHEET 4
DATE: 4-6-94		
DR. BY: DB	ALBERT A. WEBB ASSOCIATES CIVIL ENGINEERS RIVERSIDE CALIFORNIA	OF 6 SHEETS
W.O.: 84-361		FILE NO.:
F.B.: 1053/214		

- ✕ FD. Ramset Nail on T/C
- FD. LD. & TK. on T/C
- FD. "C" Nail on T/C
- Set LD. & TK. on T/C

Scale:	OFFICIAL TIE PLAT CITY OF RIVERSIDE	
Date:		
Drawn by:		<i>These ties are for the purpose of perpetuating the found monumentation. No claim is made as to the relationship of the points or lines shown hereon to true boundary locations.</i>
W.O.:		Sheet 1 of 1
F.B.:		File No.: