

BY J. CANTY DATE 4-5-68

SUBJECT


SHEET NO. 3 OF 7

CHKD. BY DATE

TRACT # 3647

JOB NO. W.O. # 1445

VIA CONEJO  
@  
VIA TIOGA

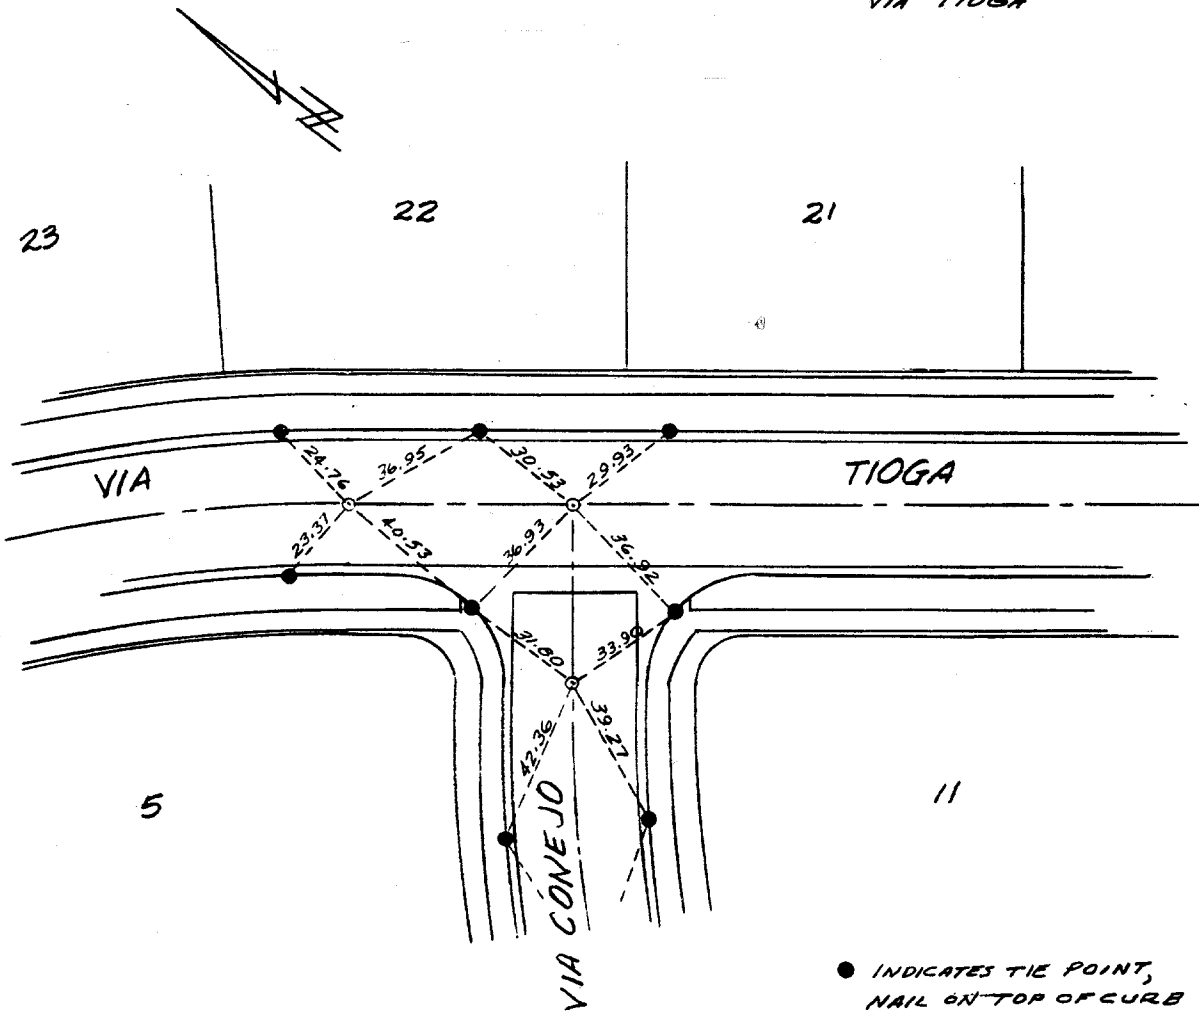

- INDICATES TIE POINT, NAIL ON TOP OF CURB
- INDICATES SET POINT, 3/4" I.P. RE 862, FLUSH

FIELD CHECKED BY F.R.L. 4/10/68 S.P.

TIE SHEET

TRACT 3647 M.B. 57/65  
APRIL 1968 SCALE: 1"=40'

J.E. DAVIDSON ASSOCIATES

VIA CONEJO - TIE SHEET - VIA TIOGA

- ✕ FD. Ramset Nail on T/C
- FD. LD. & TK. on T/C
- FD. "C" Nail on T/C
- Set LD. & TK. on T/C

Street: VIA CONEJO  
8108. TIE  
X-Street: VIA TIOGA  
OFFICIAL USE ONLY

Scale:  
Date:  
Drawn by: J. CANTY  
W.O.: 1445  
F.B.:

**OFFICIAL TIE PLAT**  
**CITY OF RIVERSIDE**

These ties are for the purpose of perpetuating the found monumentation. No claim is made as to the relationship of the points or lines shown hereon to true boundary locations.

TRACT 3647  
Sheet 3 of 7  
File No.: