

BY J. CONTY DATE 4-5-68

SUBJECT



SHEET NO. 7 OF 7

CHKD. BY DATE

TRACT 3647

JOB NO. W.O. # 1445

VIA CUESTA
SWLY OF VIA TIOGA

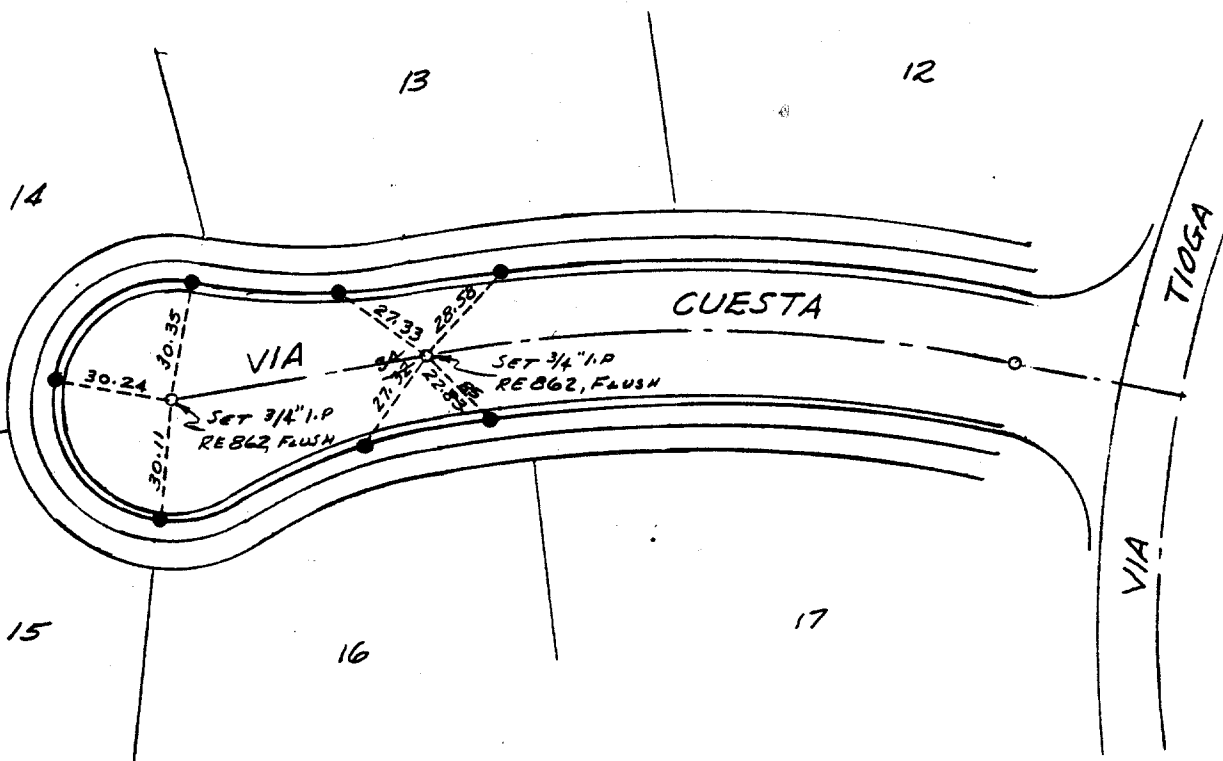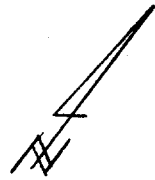

● INDICATES TIE POINT,
NAIL ON TOP OF CURB.

FIELD CHECKED BY F.E.L. 4/10/68 L.P.

TIE SHEET

TRACT 3647 M.B. 57/65

APRIL 1968

SCALE: 1"=40'

J.E. DAVIDSON ASSOCIATES

VIA CUESTA
- THE SHEET -

✕ FD. Ramset Nail on T/C

● FD. LD. & TK. on T/C

■ FD. "C" Nail on T/C

○ Set LD. & TK. on T/C

Scale:

Date:

Drawn by:

W.O.:

F.B.:

OFFICIAL TIE PLAT

CITY OF RIVERSIDE

These ties are for the purpose of perpetuating the found monumentation. No claim is made as to the relationship of the points or lines shown hereon to true boundary locations.

TRACT 3647

Sheet 1 of 1

File No.:

Street: VIA CUESTA
8109. TIF

X-Street: OFFICIAL USE ONLY

VIA TIOGA