


Street: VIA MARIA BUENA
8120. TIF

X-Street: COUNTRY CLUB DRIVE
OFFICIAL USE ONLY

COUNTRY CLUB DRIVE

@ Country Club

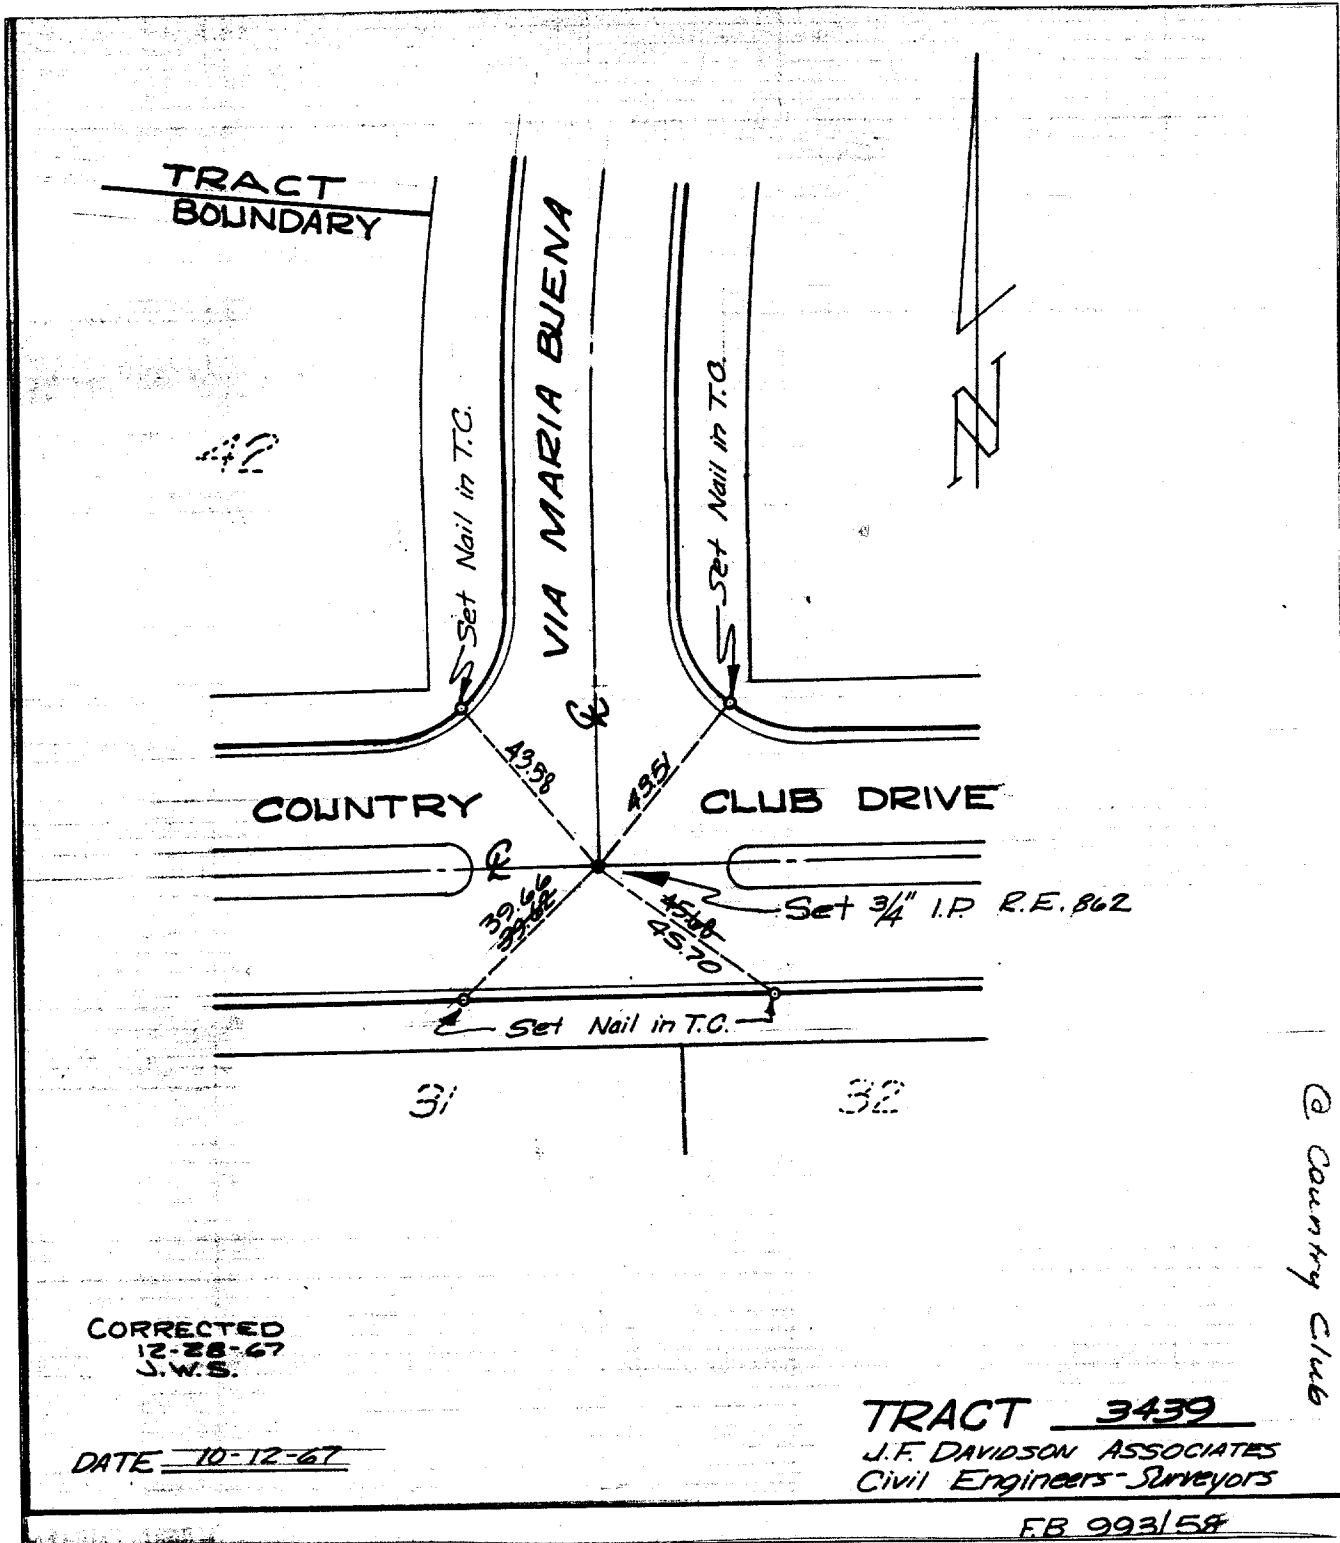

CORRECTED
12-28-67
J.W.S.

DATE 10-12-67

TRACT 3439
J.F. DAVIDSON ASSOCIATES
Civil Engineers-Surveyors

FB 993/58

- ✕ FD. Ramset Nail on T/C
- FD. "C" Nail on T/C

- FD. LD. & TK. on T/C
- Set LD. & TK. on T/C

Scale:
Date: 10-12-67
Drawn by:
W.O.:
F.B.: 993/58

OFFICIAL TIE PLAT CITY OF RIVERSIDE

These ties are for the purpose of perpetuating the found monumentation. No claim is made as to the relationship of the points or lines shown hereon to true boundary locations.

Sheet 1 of 1
File No.: