


Street: VIA MENSABE  
8121.71E

X-Street: \_\_\_\_\_  
OFFICIAL USE ONLY

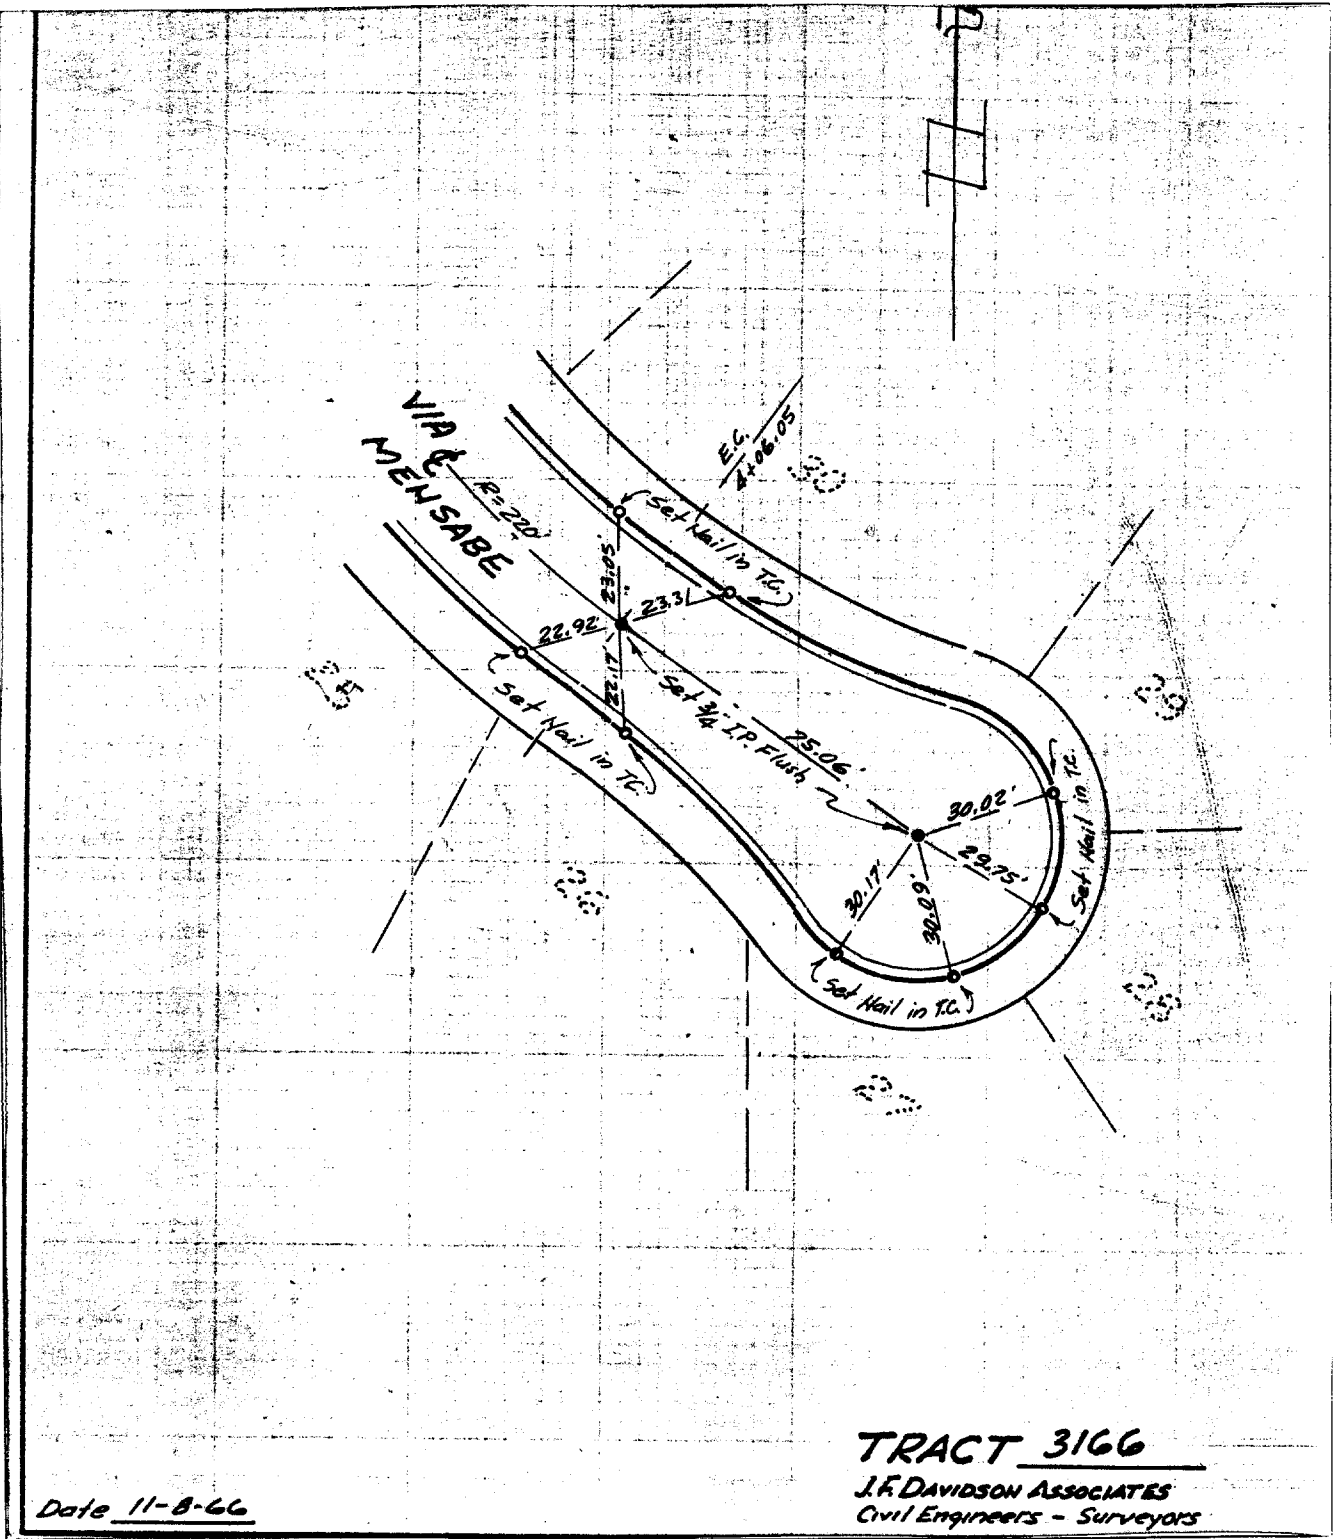

Date 11-8-66

**TRACT 3166**  
J.F. DAVIDSON ASSOCIATES  
Civil Engineers - Surveyors

- ✕ FD. Ramset Nail on T/C
- FD. LD. & TK. on T/C
- FD. "C" Nail on T/C
- Set LD. & TK. on T/C

Scale: \_\_\_\_\_  
Date: \_\_\_\_\_  
Drawn by: \_\_\_\_\_  
W.O.: \_\_\_\_\_  
F.B.: \_\_\_\_\_

## OFFICIAL TIE PLAT CITY OF RIVERSIDE

*These ties are for the purpose of perpetuating the found monumentation. No claim is made as to the relationship of the points or lines shown hereon to true boundary locations.*

TRACT 3166

Sheet 1 of 1  
File No.: \_\_\_\_\_