


F.T.F. 515.518

Street: Boxwood Pl

E.C.

X-Street: 1/2 Olivewood

OFFICIAL USE ONLY

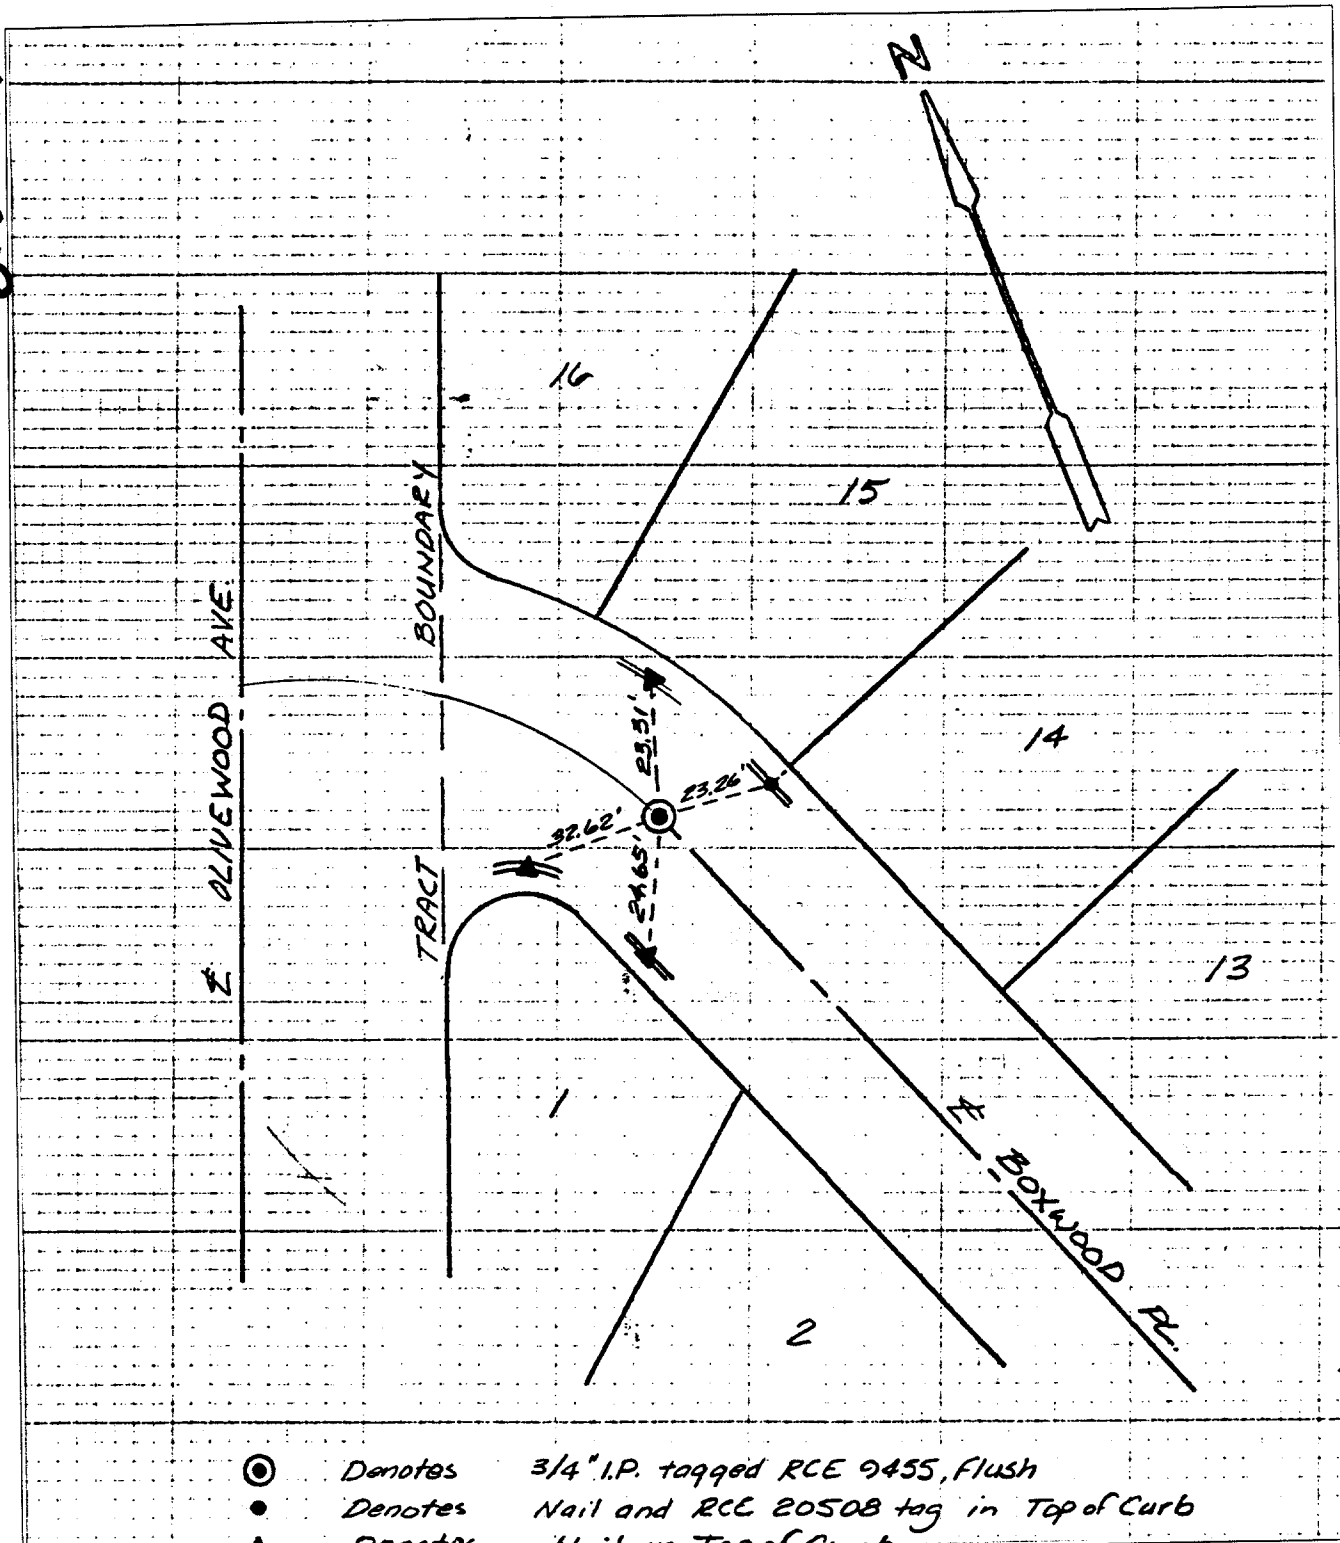

- ⊙ Denotes $3/4"$ I.P. tagged RCE 9455, Flush
- Denotes Nail and RCE 20508 tag in Top of Curb
- ▲ Denotes Nail in Top of Curb

- × FD. Ramset Nail on T/C
- FD. LD. & TK. on T/C
- FD. "C" Nail on T/C
- Set LD. & TK. on T/C

Scale: _____
 Date: _____
 Drawn by: _____
 W.O.: _____
 F.B.: _____

OFFICIAL TIE PLAT

CITY OF RIVERSIDE

These ties are for the purpose of perpetuating the found monumentation. No claim is made as to the relationship of the points or lines shown hereon to true boundary locations.

TR.17488

Sheet 1 of 1

File No.: