


Street: **VIA SAN JOSE**
8163. TIF

X-Street: **VIA SAN JOSE**
 OFFICIAL USE ONLY

X-Street: **VIA SAN LUIS**

VIA SAN LUIS @ VIA SAN JOSE

KICAK WAINSCOTT & ASSOCIATES

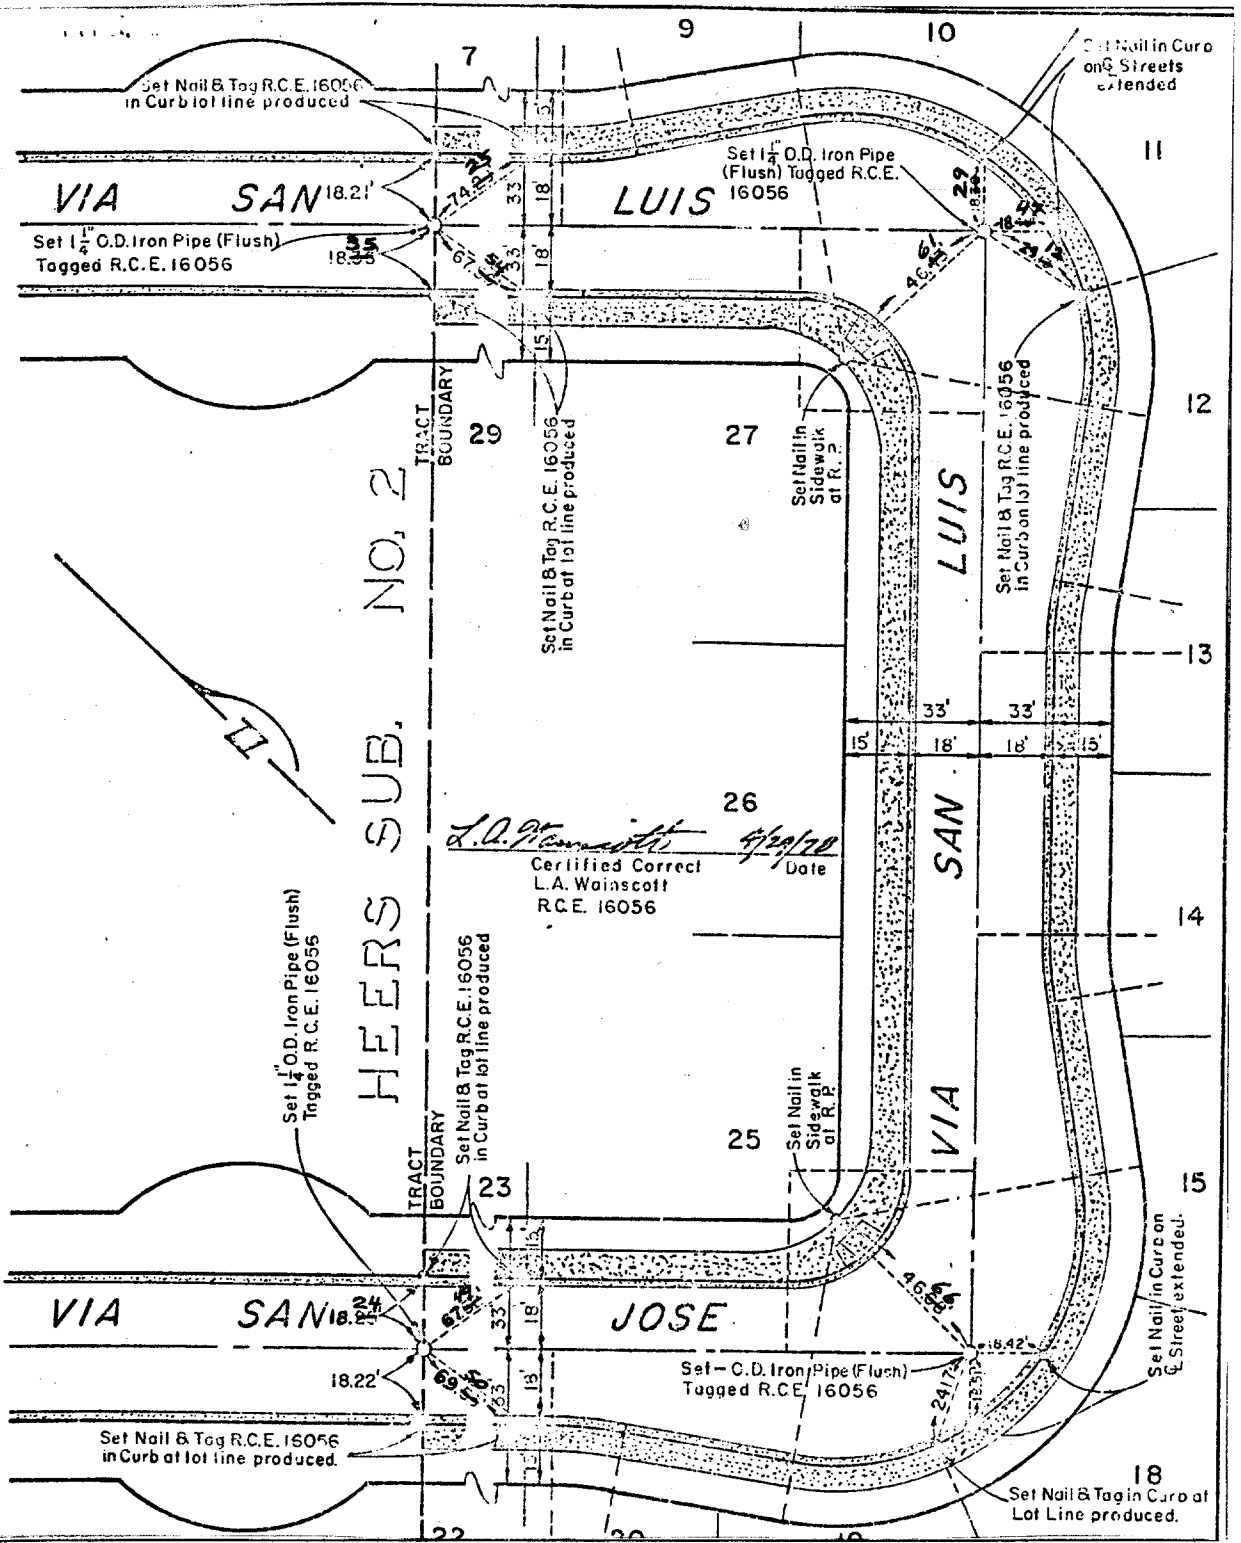

- ✕ FD. Ramset Nail on T/C
- FD. LD. & TK. on T/C
- FD. "C" Nail on T/C
- Set LD. & TK. on T/C

Scale:
 Date:
 Drawn by:
 W.O.:
 F.B.:

OFFICIAL TIE PLAT
CITY OF RIVERSIDE

TRACT 8871

These ties are for the purpose of perpetuating the found monumentation. No claim is made as to the relationship of the points or lines shown hereon to true boundary locations.

Sheet **2** of **4**
 File No.: