


Street: VIA VALLARTA  
8191 TIE

X-Street: INNER CIRCLE DR.  
 OFFICIAL USE ONLY

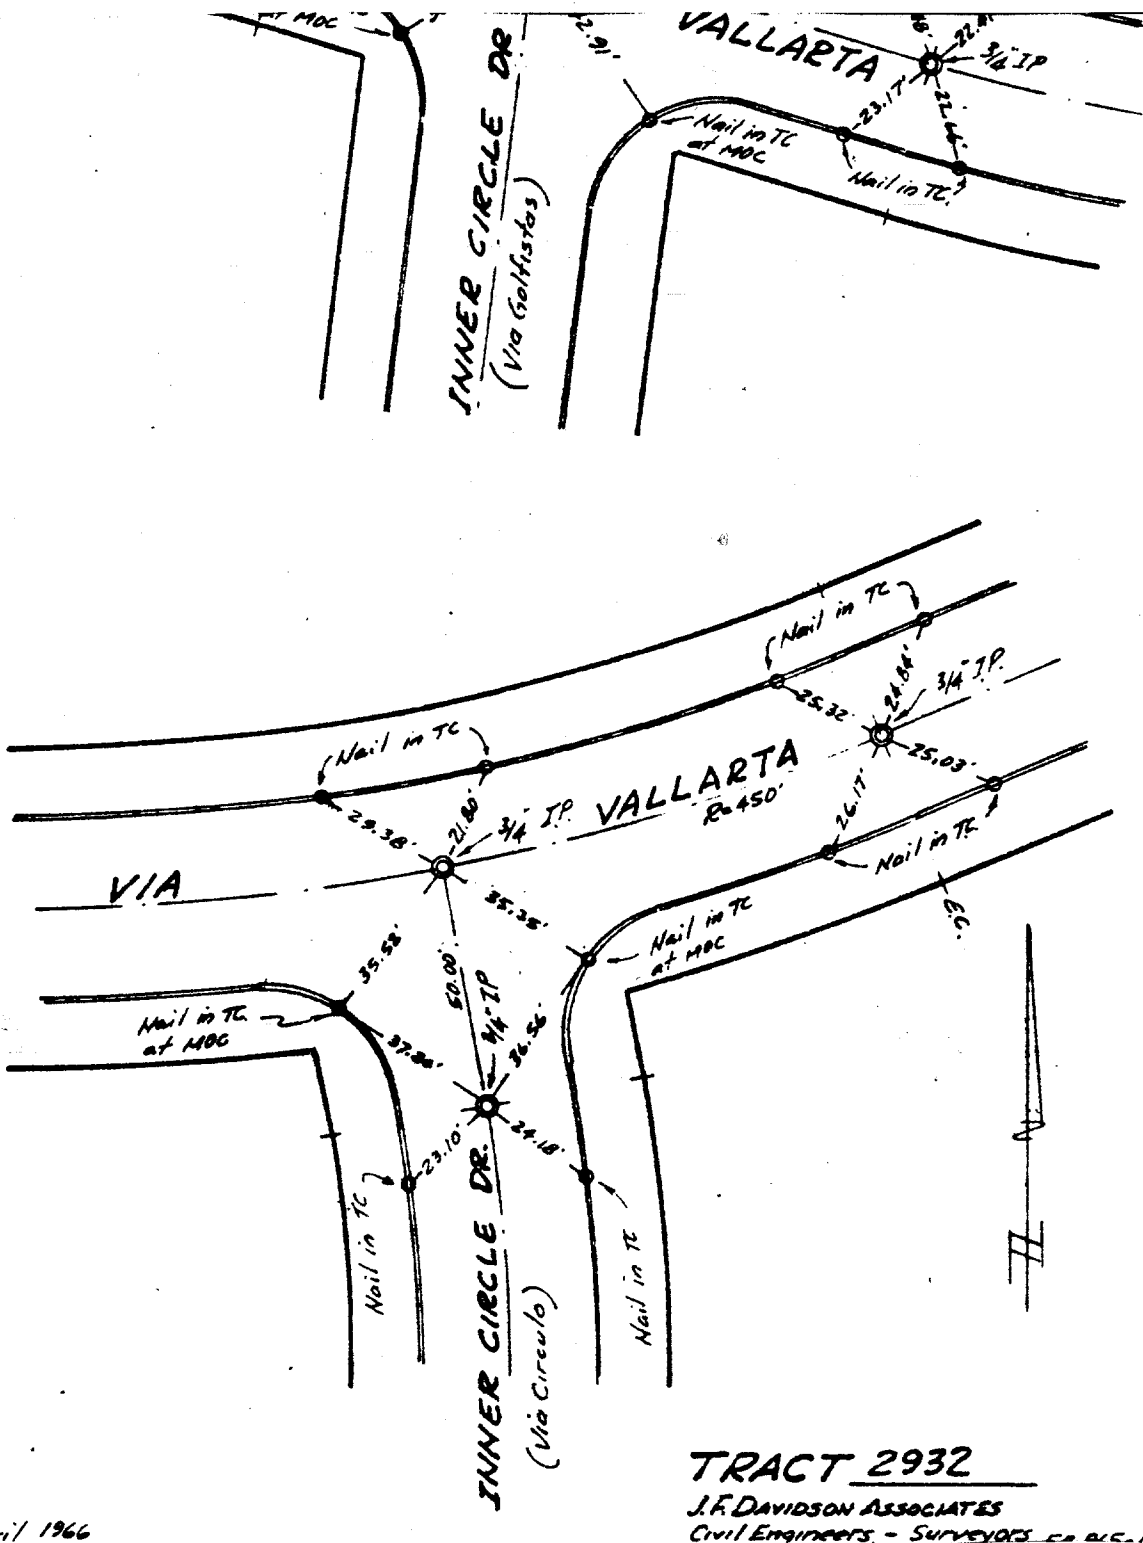

C Inner Circle Dr.

**TRACT 2932**

J.F. DAVIDSON ASSOCIATES  
 Civil Engineers - Surveyors E.R. 015-1

Date April 1966

- ✕ FD. Ramset Nail on T/C
- FD. LD. & TK. on T/C
- FD. "C" Nail on T/C
- Set LD. & TK. on T/C

Scale: \_\_\_\_\_  
 Date: \_\_\_\_\_  
 Drawn by: \_\_\_\_\_  
 W.O.: \_\_\_\_\_  
 F.B.: 965-1

**OFFICIAL TIE PLAT**  
**CITY OF RIVERSIDE**

*These ties are for the purpose of perpetuating the found monumentation. No claim is made as to the relationship of the points or lines shown hereon to true boundary locations.*

Sheet 1 of 1  
 File No.: \_\_\_\_\_