

Street: VIA VISTA DRIVE
8192.71E

X-Street: _____
 OFFICIAL USE ONLY

J. F. DAVIDSON ASSOCIATES
 CIVIL ENGINEERS • SURVEYORS • PLANNERS

F.B. 9219/599

SURVEY OF 2 TIES

FOR CONCORDIA TR 20312


W.O.No. 9219

DATE 10-14-87

SURVEY PARTY SEWARD STEAD LEBLANC REF. _____

A.M. _____

● SET III I.P. STAMPED 15-5018
 ○ SET RAMSET ON T.C.

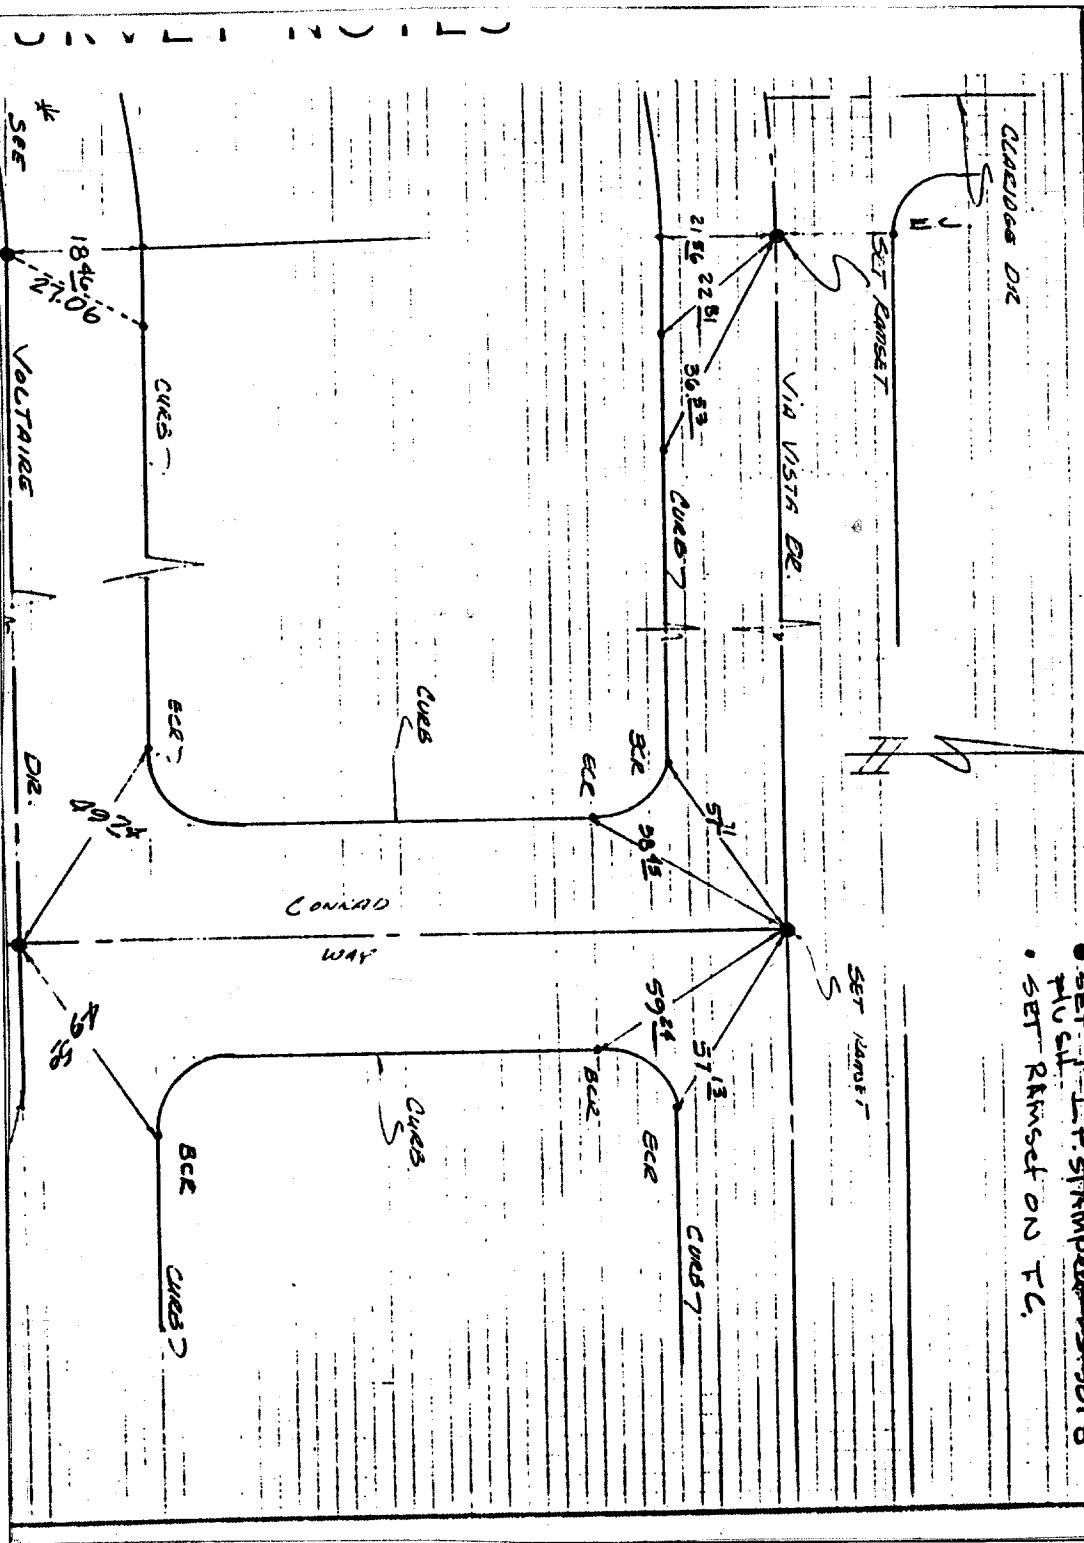

- ✕ FD. Ramset Nail on T/C
- FD. LD. & TK. on T/C
- FD. "C" Nail on T/C
- Set LD. & TK. on T/C

Scale: _____
 Date: _____
 Drawn by: _____
 W.O.: 9219
 F.B.: 9219/599

OFFICIAL TIE PLAT

CITY OF RIVERSIDE

These ties are for the purpose of perpetuating the found
 monumentation. No claim is made as to the relationship of
 the points or lines shown hereon to true boundary locations.

TR. 20312

Sheet 1 of 1
 File No.: