


Street: VIA VISTA DRIVE 8198.71E X-Street: CANYON HILL DRIVE
 OFFICIAL USE ONLY

SHEET 1 OF 2 SHTS.

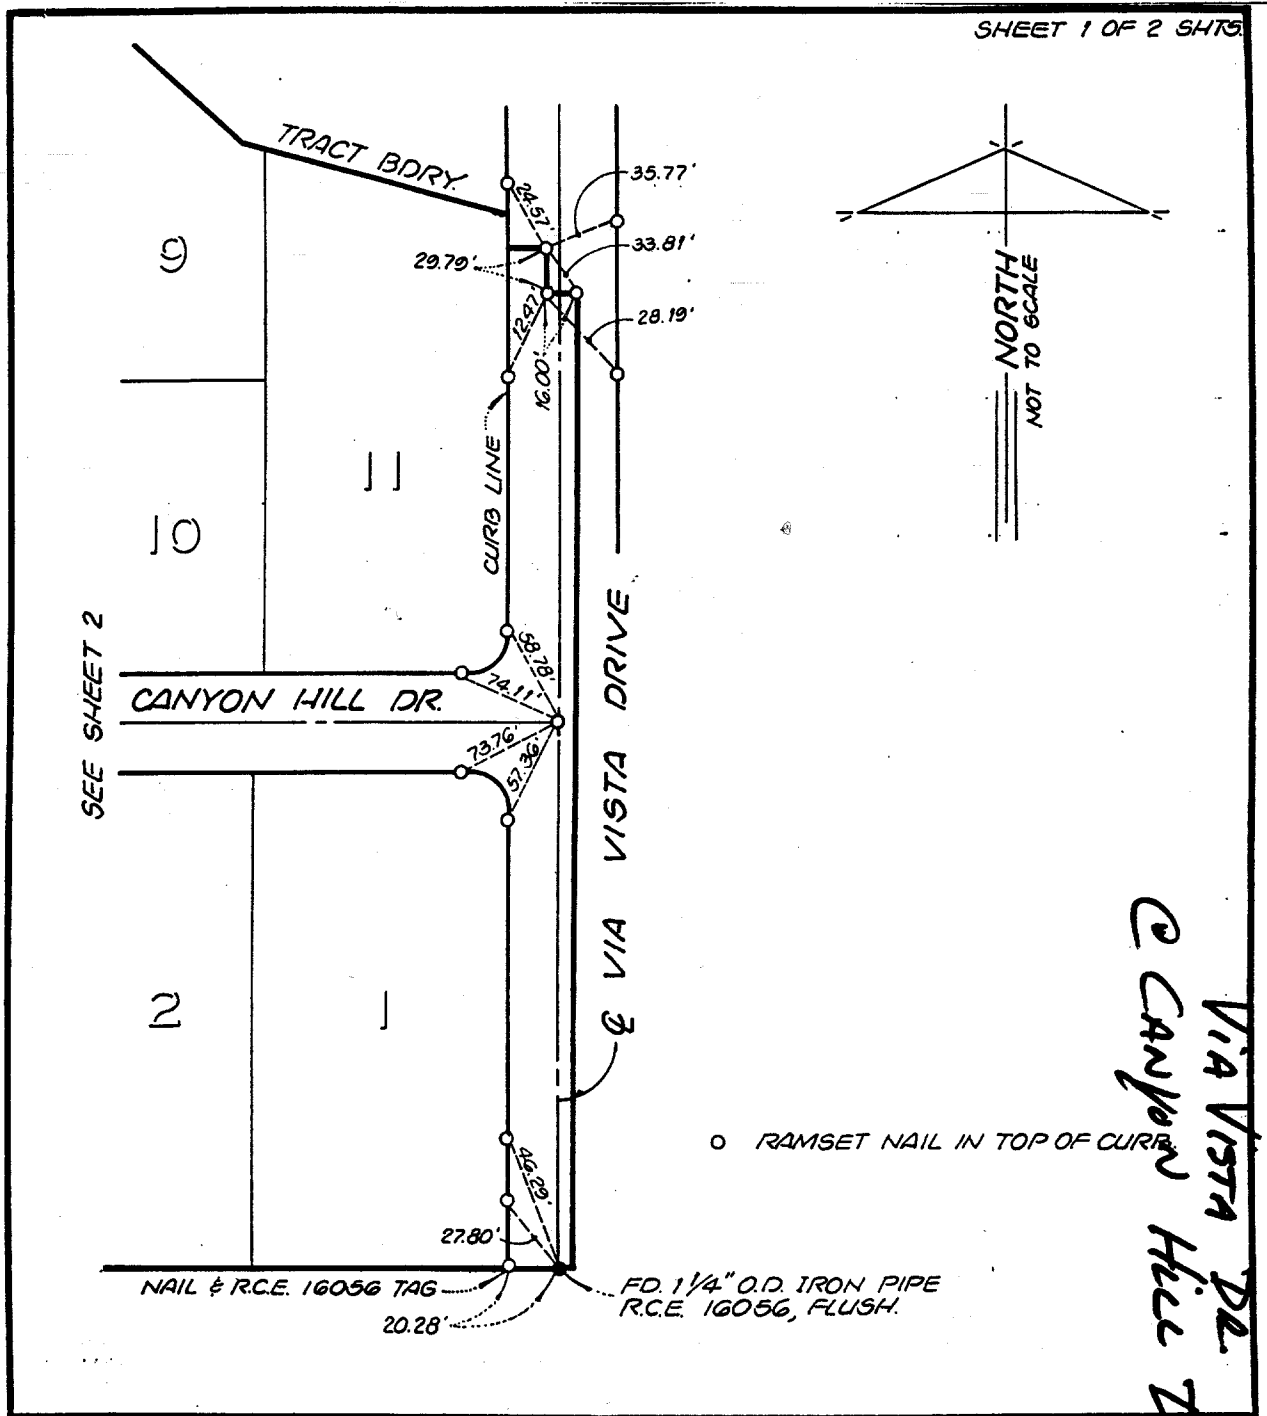

J.N. BEELER AND ASSOCIATES
 Land Surveying and Mapping
 6104 Riverside Ave. Suite B
 Riverside, California 92506

TIE SHEET

- ✕ FD. Ramset Nail on T/C
- FD. LD. & TK. on T/C
- FD. "C" Nail on T/C
- Set LD. & TK. on T/C

Scale:
 Date: *AUG 23 1991*
 Drawn by: *KSM*
 W.O.:
 F.B.:

OFFICIAL TIE PLAT
 CITY OF RIVERSIDE

These ties are for the purpose of perpetuating the found monumentation. No claim is made as to the relationship of the points or lines shown hereon to true boundary locations.

TRACT 21156-1
MB 163/18-20
 Sheet 1 of **2**
 File No.: