

820.71F

FIELD SURVEY RECORD ROSSINA & BRADFORD

PROJECT NAME TR 21138

PROJECT LIMITS

CHARGE CODE 7-15-88

JOB LOG NO. RB

M.M.


BOOK

PAGE

DATE 12-1-87

PAGE OF

CHECKED BY

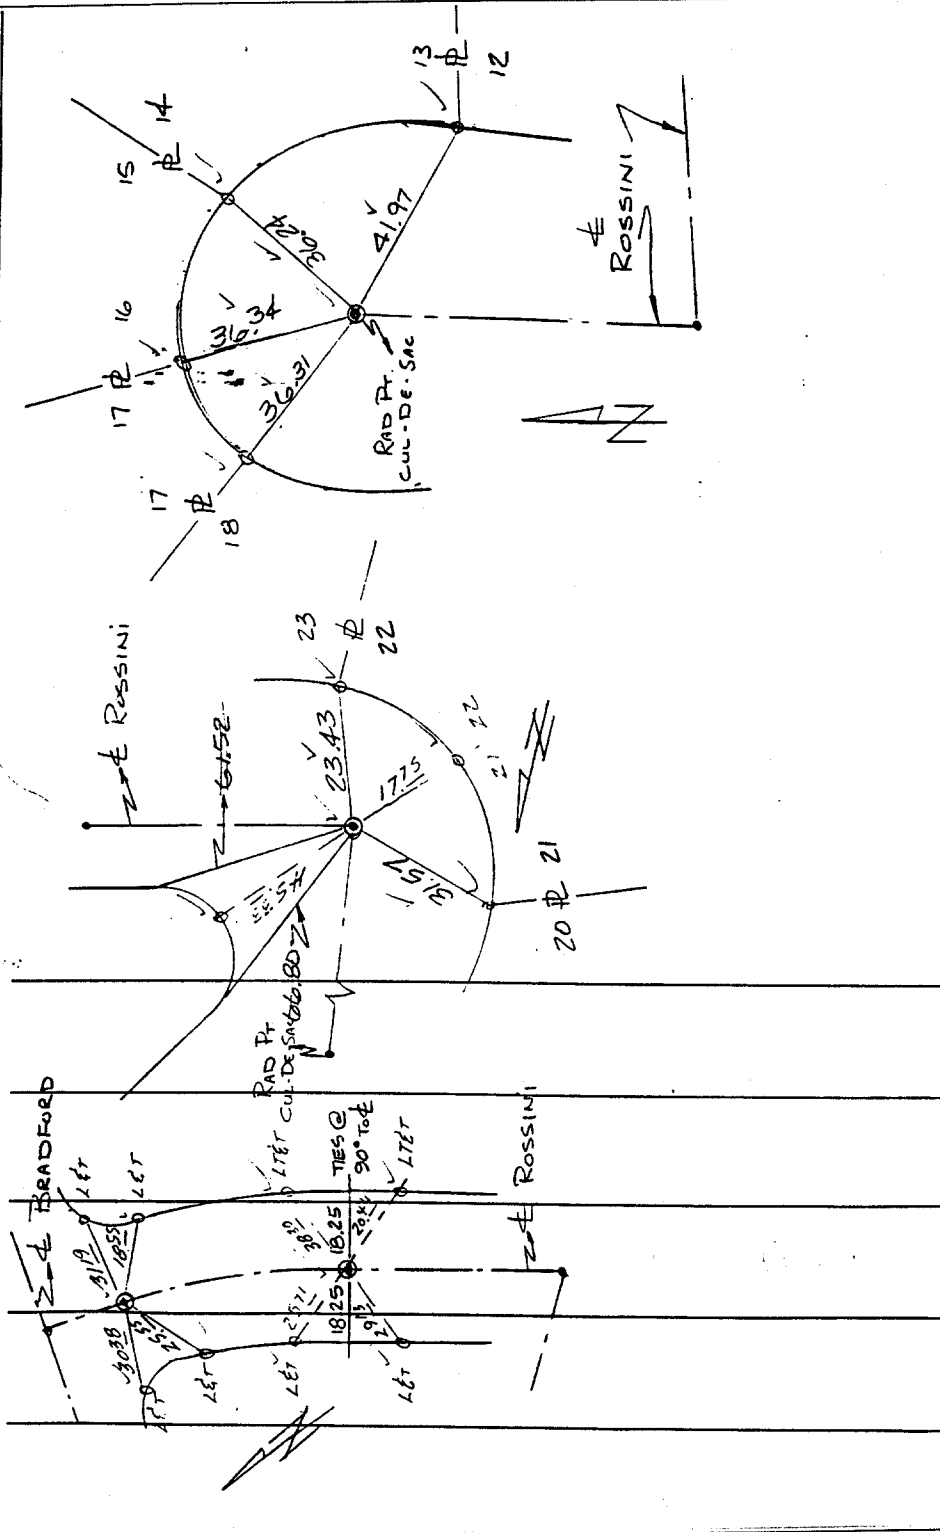

Return To: BROWN & MULLINS, INC., 2150 N. Arrowhead Ave. San Bernardino, CA 92405

- ✕ FD. Ramset Nail on T/C
- FD. "C" Nail on T/C

- FD. LD. & TK. on T/C
- Set LD. & TK. on T/C

Scale:

Date:

Drawn by:

W.O.:

F.B.:

OFFICIAL TIE PLAT

CITY OF RIVERSIDE

These ties are for the purpose of perpetuating the found monumentation. No claim is made as to the relationship of the points or lines shown hereon to true boundary locations.

Sheet 1 of 1

File No.:

Street: ROSSINA X-Street: BRADFORD
 OFFICIAL USE ONLY