

Street: VIA VISTA DRIVE
8206.77E

X-Street: GREYSON WAY
OFFICIAL USE ONLY

J. F. DAVIDSON ASSOCIATES
CIVIL ENGINEERS • SURVEYORS • PLANNERS

F.B. 63-8052/L2

SURVEY OF TR 8146


FOR Map 63-8052

SURVEY PARTY Keeg - H. L. ...

W.O.N. 83-8052

DATE 3-12-54

A.M.

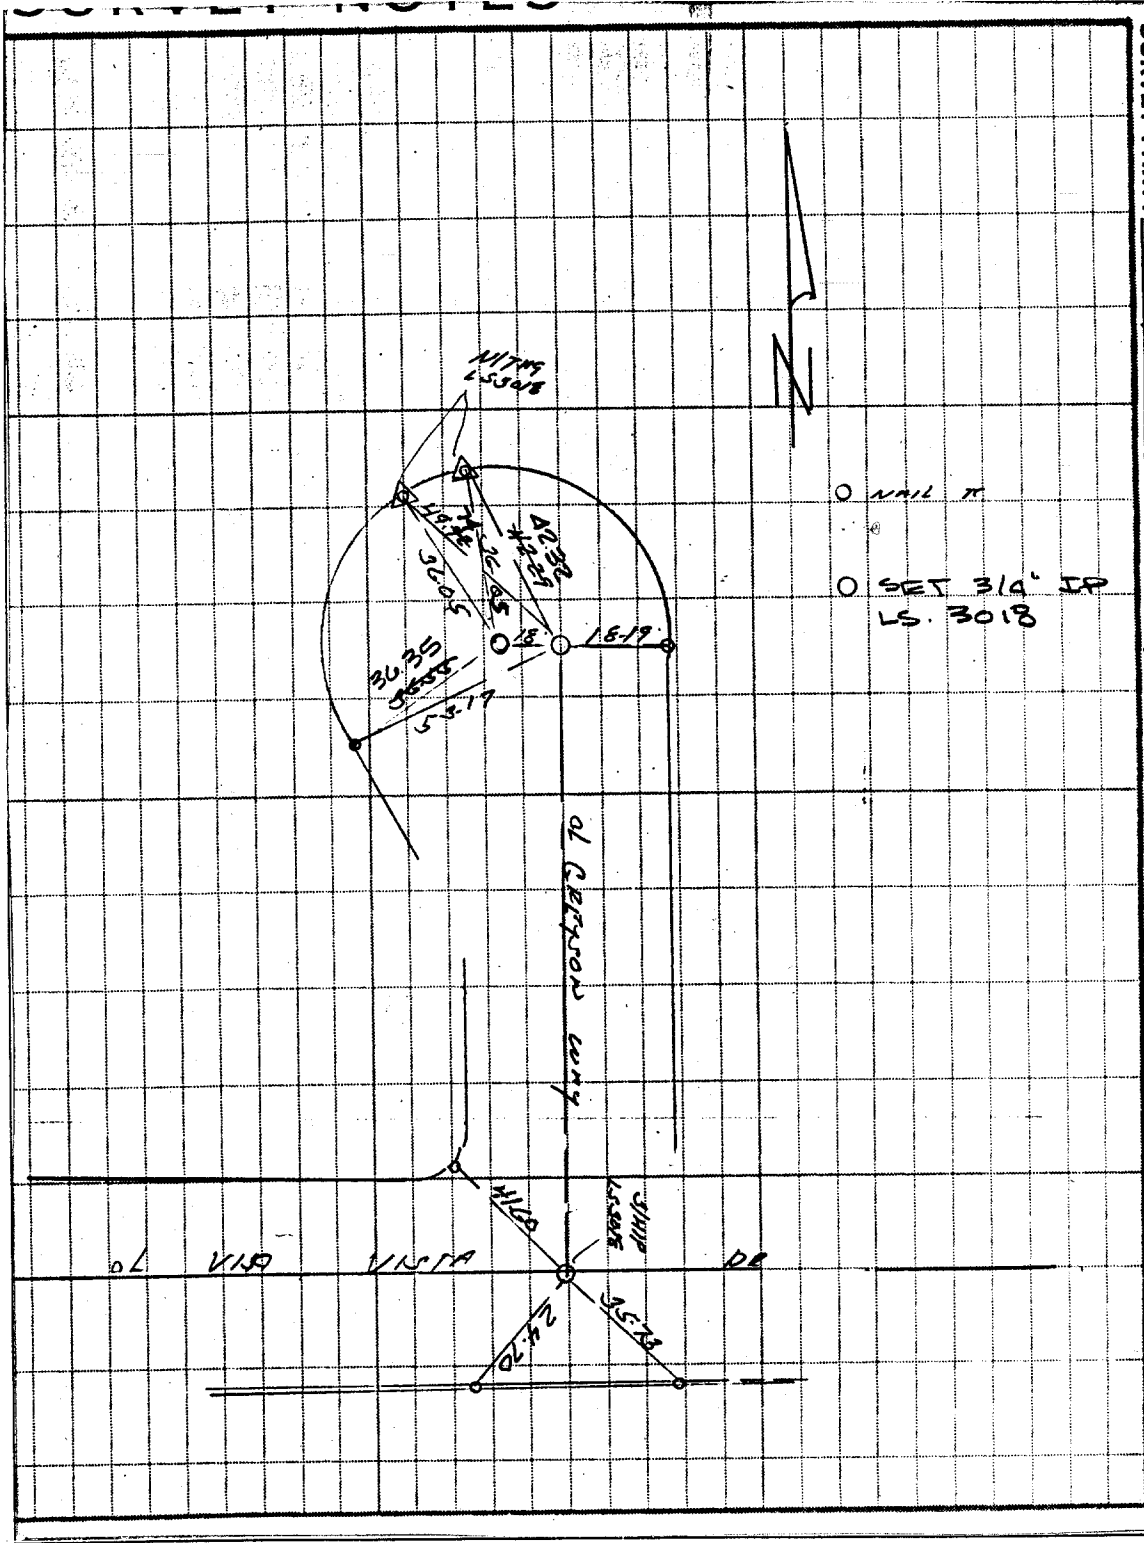

- ✕ FD. Ramset Nail on T/C
- FD. LD. & TK. on T/C
- FD. "C" Nail on T/C
- Set LD. & TK. on T/C

Scale: _____
Date: _____
Drawn by: _____
W.O.: _____
F.B.: _____

OFFICIAL TIE PLAT

CITY OF RIVERSIDE

These ties are for the purpose of perpetuating the found monumentation. No claim is made as to the relationship of the points or lines shown hereon to true boundary locations.

TRACT 8146
Sheet 1 of 1
File No.: