


Street: **VIA VISTA DR.**  
**8210-TIF**  
 OFFICIAL USE ONLY  
 X-Street: **RYCROFT DR.**

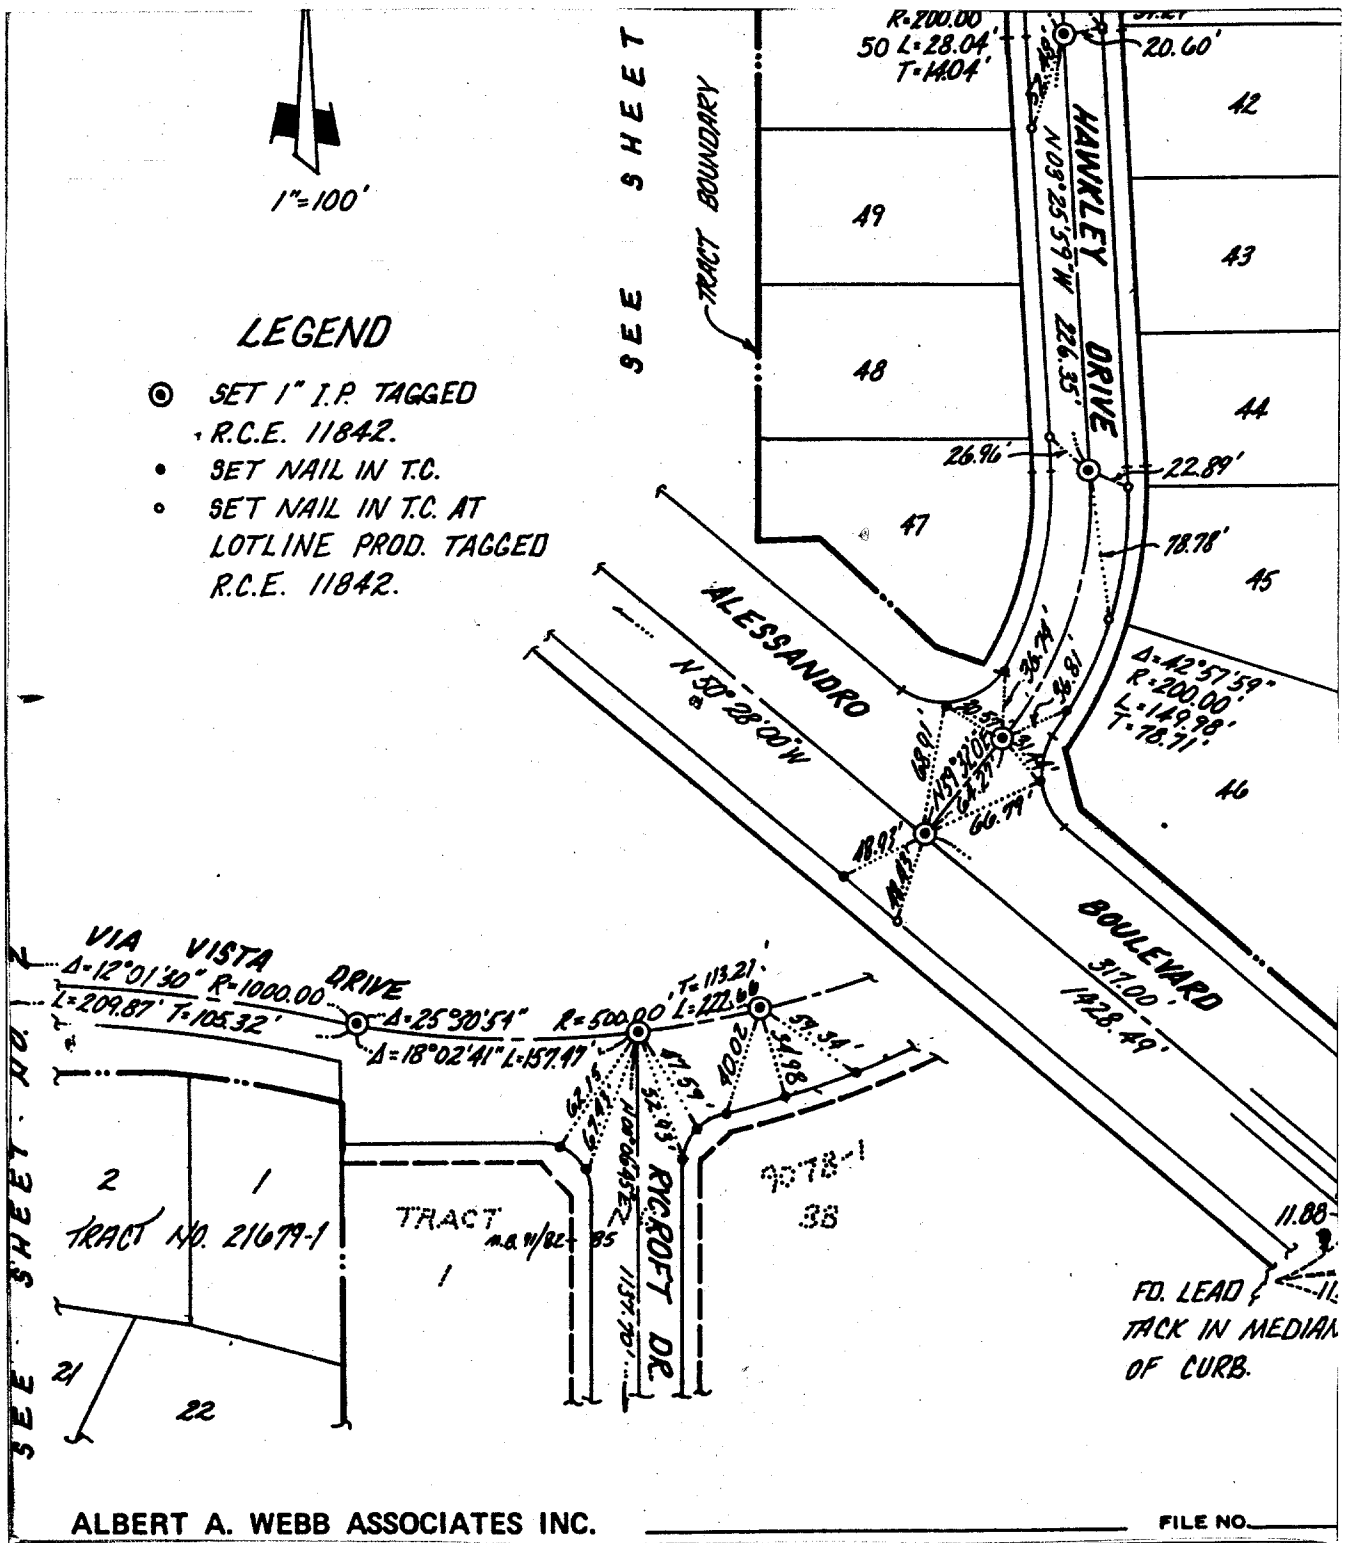

**LEGEND**

- ⊙ SET 1" I.P. TAGGED R.C.E. 11842.
- SET NAIL IN T.C.
- SET NAIL IN T.C. AT LOTLINE PROD. TAGGED R.C.E. 11842.



ALBERT A. WEBB ASSOCIATES INC.

FILE NO.

- ⊗ FD. Ramset Nail on T/C
- FD. LD. & TK. on T/C
- FD. "C" Nail on T/C
- Set LD. & TK. on T/C

Scale:  
 Date:  
 Drawn by:  
 W.O.: 86-90  
 F.B.:

**OFFICIAL TIE PLAT**  
**CITY OF RIVERSIDE**

These ties are for the purpose of perpetuating the found monumentation. No claim is made as to the relationship of the points or lines shown hereon to true boundary locations.

TRACT NO: 21679-1  
 Sheet 3 of 3  
 File No.: