

Victoria Park Dr @ Victoria Av

8224.71/F




| |
|---------------------|
| SCALE: 1"=40' |
| DATE: NOV. 1995 |
| DR. BY: [Signature] |
| W.O. 84-120 |
| F.B.: 1034 |

OFFICIAL TIE PLAT
CITY OF RIVERSIDE
 ALBERT A. WEBB ASSOCIATES
 CONSULTING ENGINEERS
 RIVERSIDE, CALIFORNIA

| |
|-------------|
| FILE NO. |
| OF 3 SHEETS |
| 1 |
| SHEET |

- ◆ SET N & TIN, AS NOTED
- ▼ SET "RAMSET" NAIL
- ▽ SET SPIKE TAGGED RCE 11842
- ◇ SET SPIKE W/TAG RCE 11842
- ▽ SET N & TAG RCE 11842 ON T.C. @ LOT LINE PROJECTED
- ◇ IN BASE OF TREE
- SET 1" I.P. TAGGED RCE 11842

TRACT NO. 20273

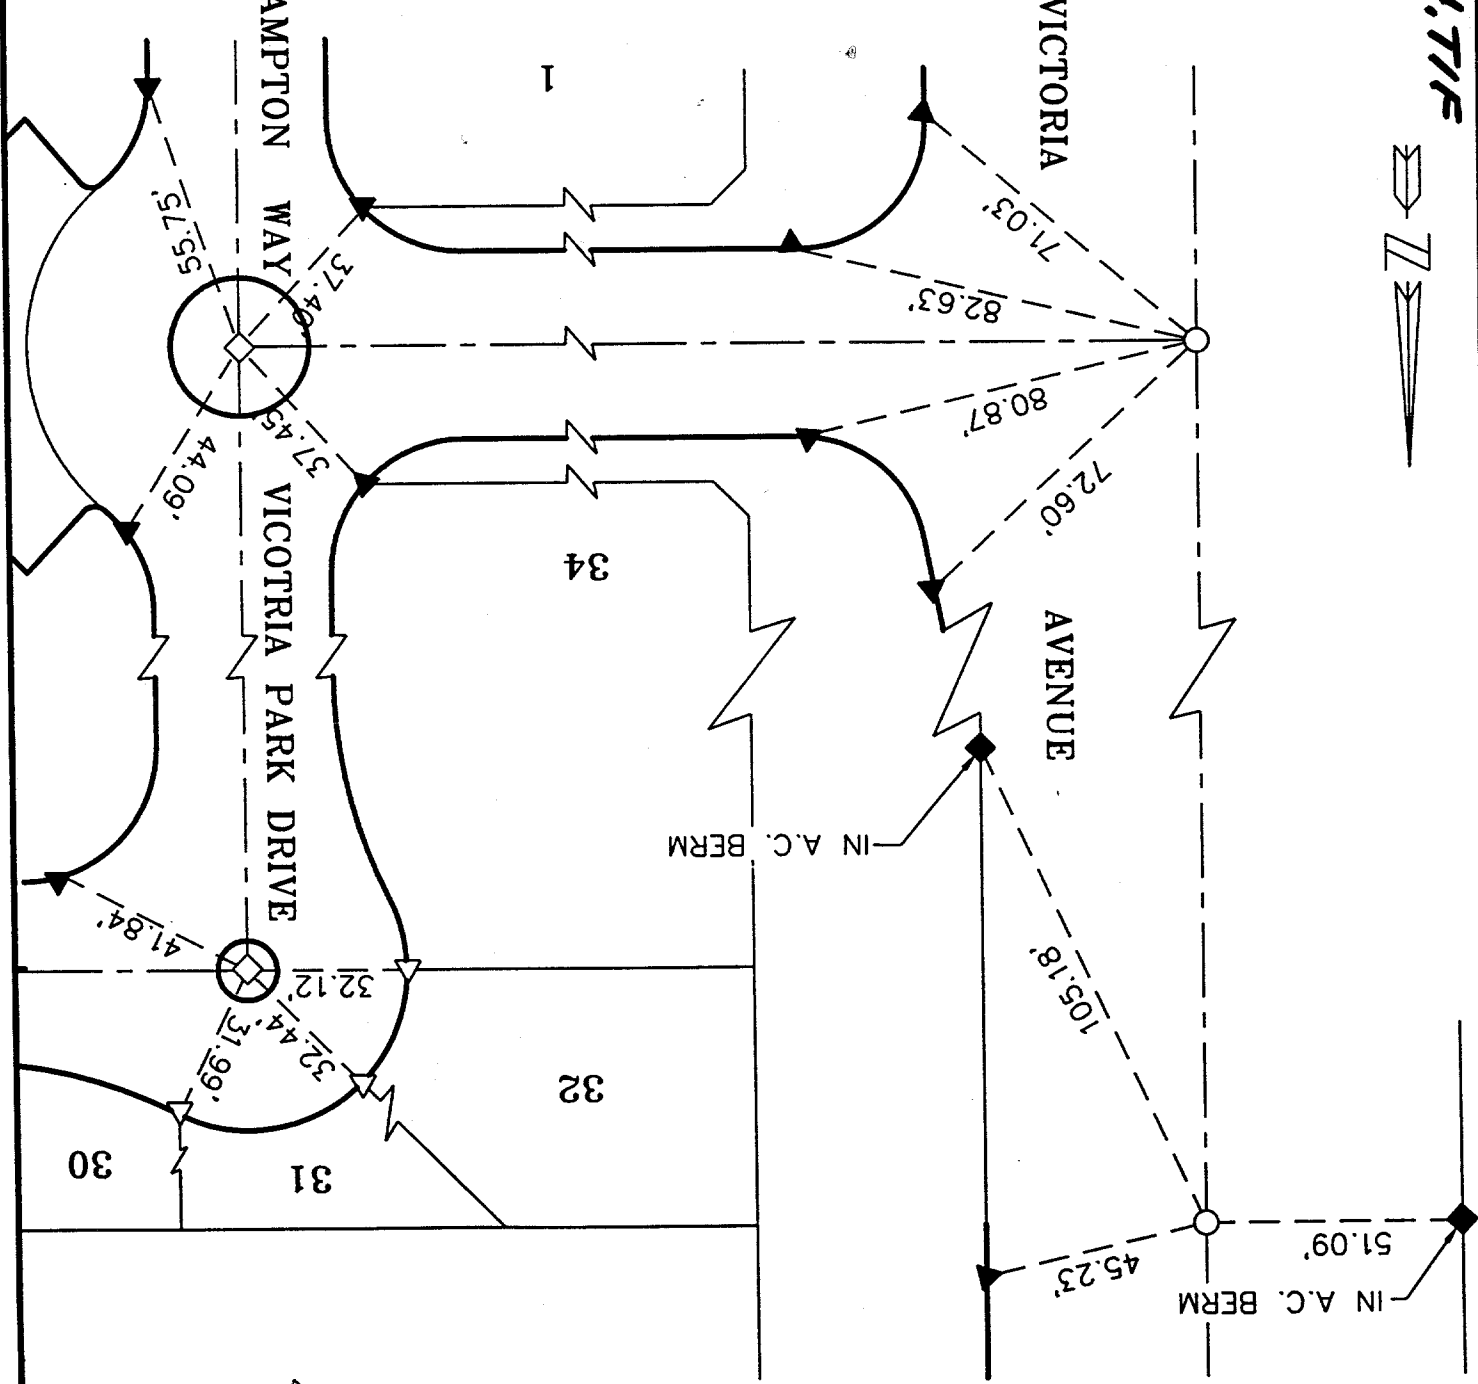

Victoria Park Dr @ Victoria Av